

**NOTES:**

1. ORDNANCE SURVEY MASTERMAP DATA ADOPTED AS DRAWING BACKGROUND DATA.

**KEY:**

ORDER LIMITS

01	APR 2021	SB	NP	000 SUBMISSION	SZC 01
REVISION	DATE	DRAWN	CHECKED	REASONS FOR REVISION / COMMENTS	APPROVED

**NOT PROTECTIVELY MARKED**

**COPYRIGHT:**  
 Reproduced from Ordnance Survey map with the permission of Ordnance Survey on behalf of the controller of Her Majesty's Stationery Office © Crown copyright (2021).  
 All Rights reserved. NNB GenCo Licence: 0100060408



**PROJECT:**  
 SIZEWELL C


**DOCUMENT:**  
 DEED OF DEVELOPMENT  
 CONSENT OBLIGATIONS


**DRAWING TITLE:**  
 PLAN 1B  
 ACCOMMODATION CAMPUS  
 SITE PLAN

**DRAWING NO:**  
 SZC-SZ0100-XX-000-DRW-100223

**REVISION:**  
 01

**DATE:** APR 2021  
**DRAWN:** SB  
**SCALE:** 1:2500@A0

 

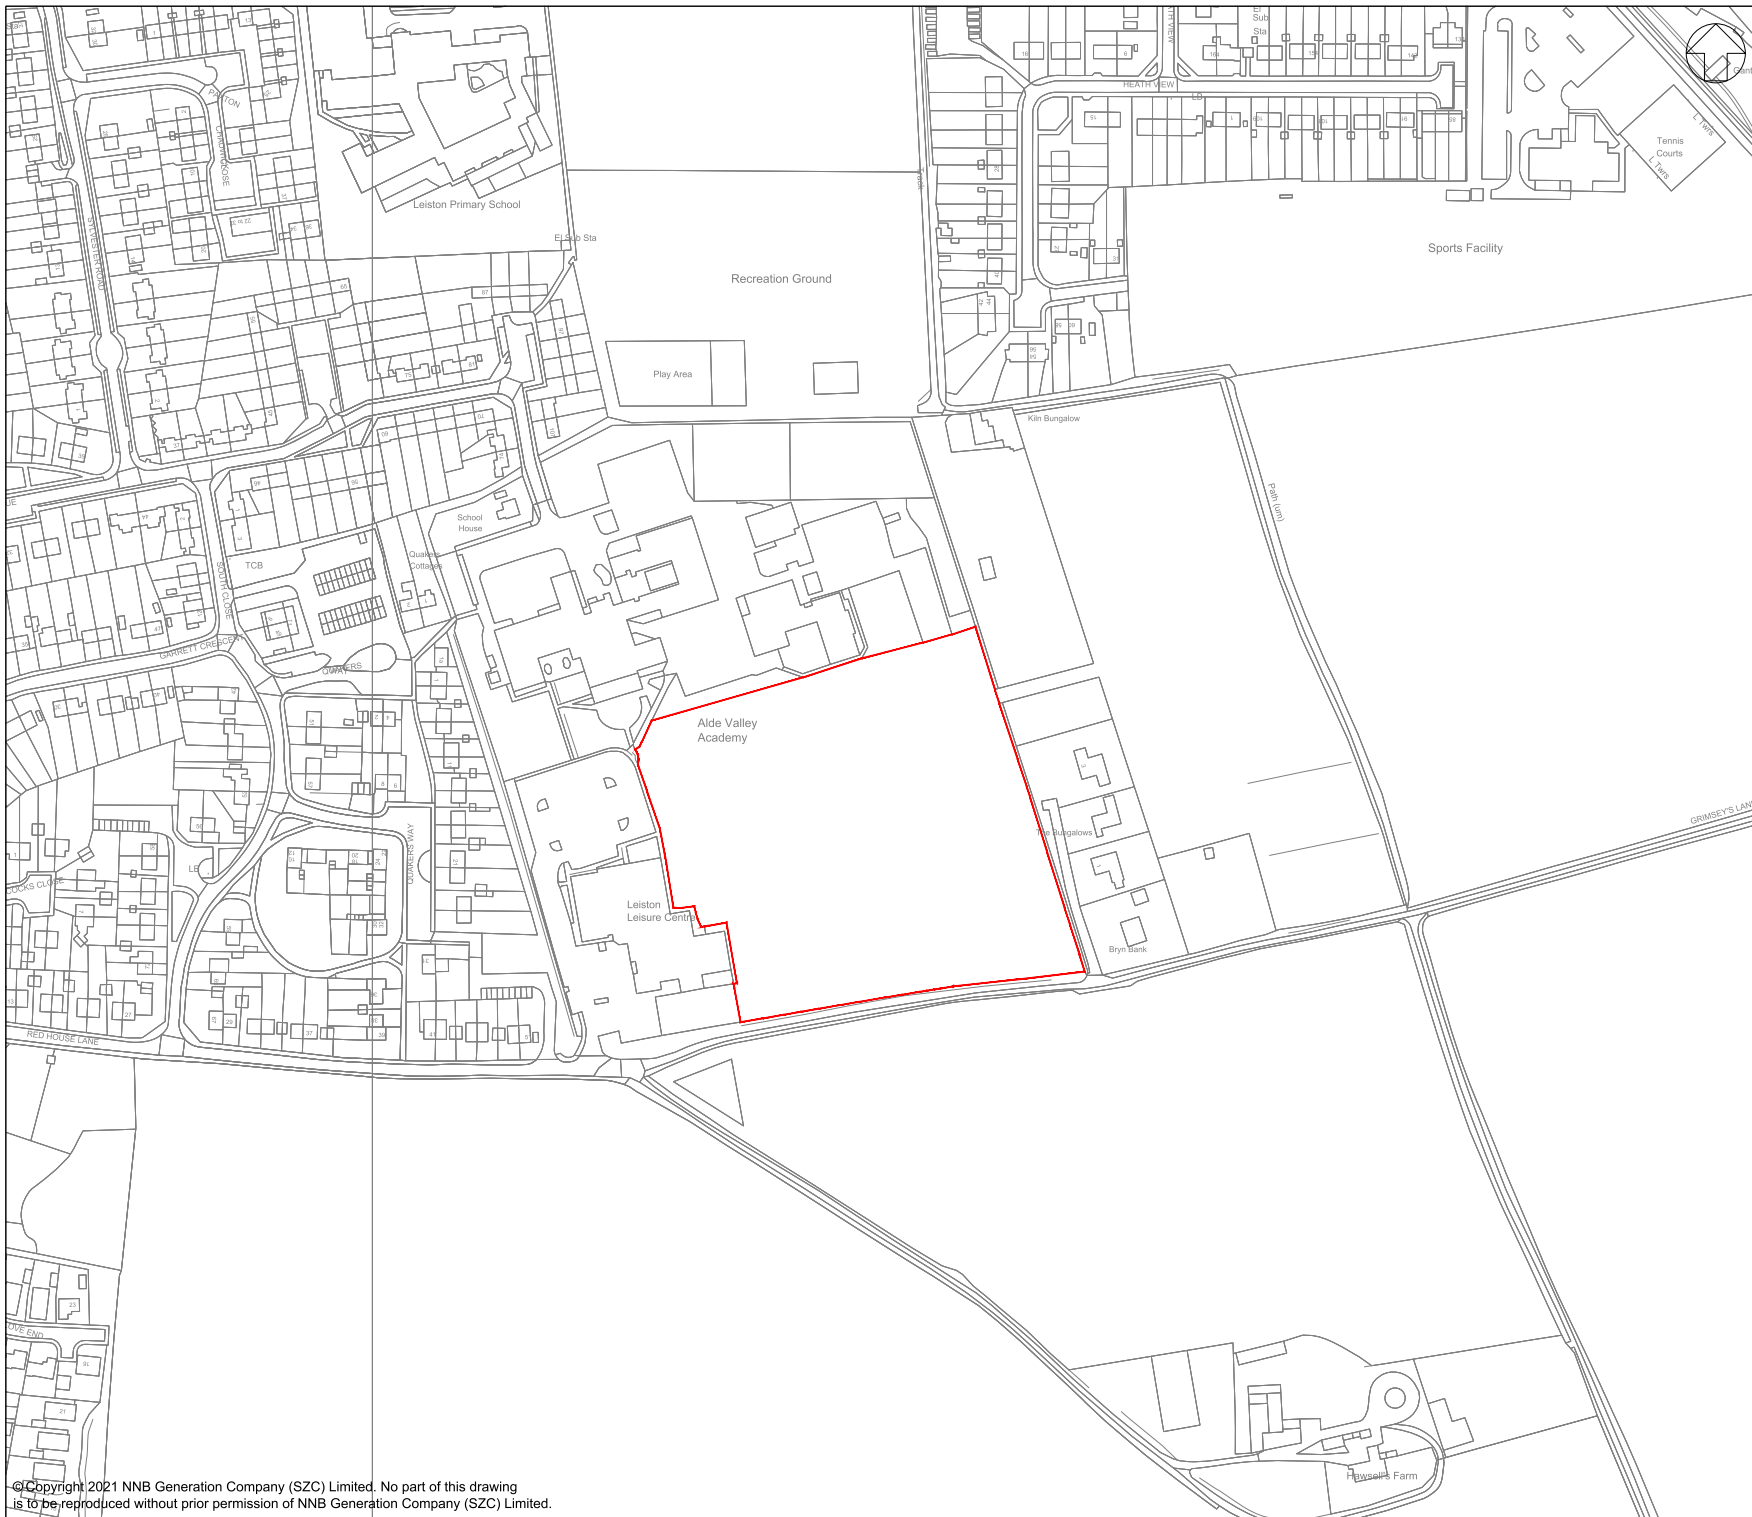

**NOTES:**  
 1. ORDNANCE SURVEY MASTERMAP DATA ADOPTED AS DRAWING BACKGROUND DATA.

**KEY:**  
 ORDER LIMITS

REV	DATE	BY	CHKD	NO	DESCRIPTION	APPROVED
01	APR 2021	SB			DCO SUBMISSION	SZC CO

NOT PROTECTIVELY MARKED

**COPYRIGHT:**  
 Reproduced from Ordnance Survey map with the permission of Ordnance Survey on behalf of the controller of Her Majesty's Stationery Office © Crown copyright (2021). All Rights reserved. NNB GenCo Licence: 0100060408



**PROJECT:**  
 SIZEWELL C

**DOCUMENT:**  
 DEED OF DEVELOPMENT  
 CONSENT OBLIGATIONS

**DRAWING TITLE:**  
 PLAN 1C  
 LEISTON SPORTS FACILITIES  
 SITE PLAN

**DRAWING NO:** SZC-SZ0100-XX-000-DRW-100225 **REVISION:** 01

**DATE:** APR 2021 **DRAWN:** SB **SCALE:** 1:1250@A1

