

**NOTES:**

1. ORDNANCE SURVEY MASTERMAP DATA ADOPTED AS DRAWING BACKGROUND DATA.

**KEY:**

ORDER LIMITS

01	APR 2021	SB	NP	000 SUBMISSION	SZC 00
REVISION	DATE	DRAWN/CHECKED	APPROVED	REASONS FOR REVISION/ COMMENTS	APPROVED

NOT PROTECTIVELY MARKED

**COPYRIGHT:**

Reproduced from Ordnance Survey map with the permission of Ordnance Survey on behalf of the controller of Her Majesty's Stationery Office © Crown copyright (2021). All Rights reserved. NNB GenCo Licence: 0100060408



PROJECT:  
SIZEWELL C

DOCUMENT:  
DEED OF DEVELOPMENT  
CONSENT OBLIGATIONS

DRAWING TITLE:  
PLAN 1E  
FREIGHT MANAGEMENT FACILITY  
SITE PLAN


DRAWING NO:  
SZC-SZ0100-XX-000-DRW-100241


REVISION:  
01

DATE: APR 2021


DRAWN: SB

SCALE: 1:1250@A1

 

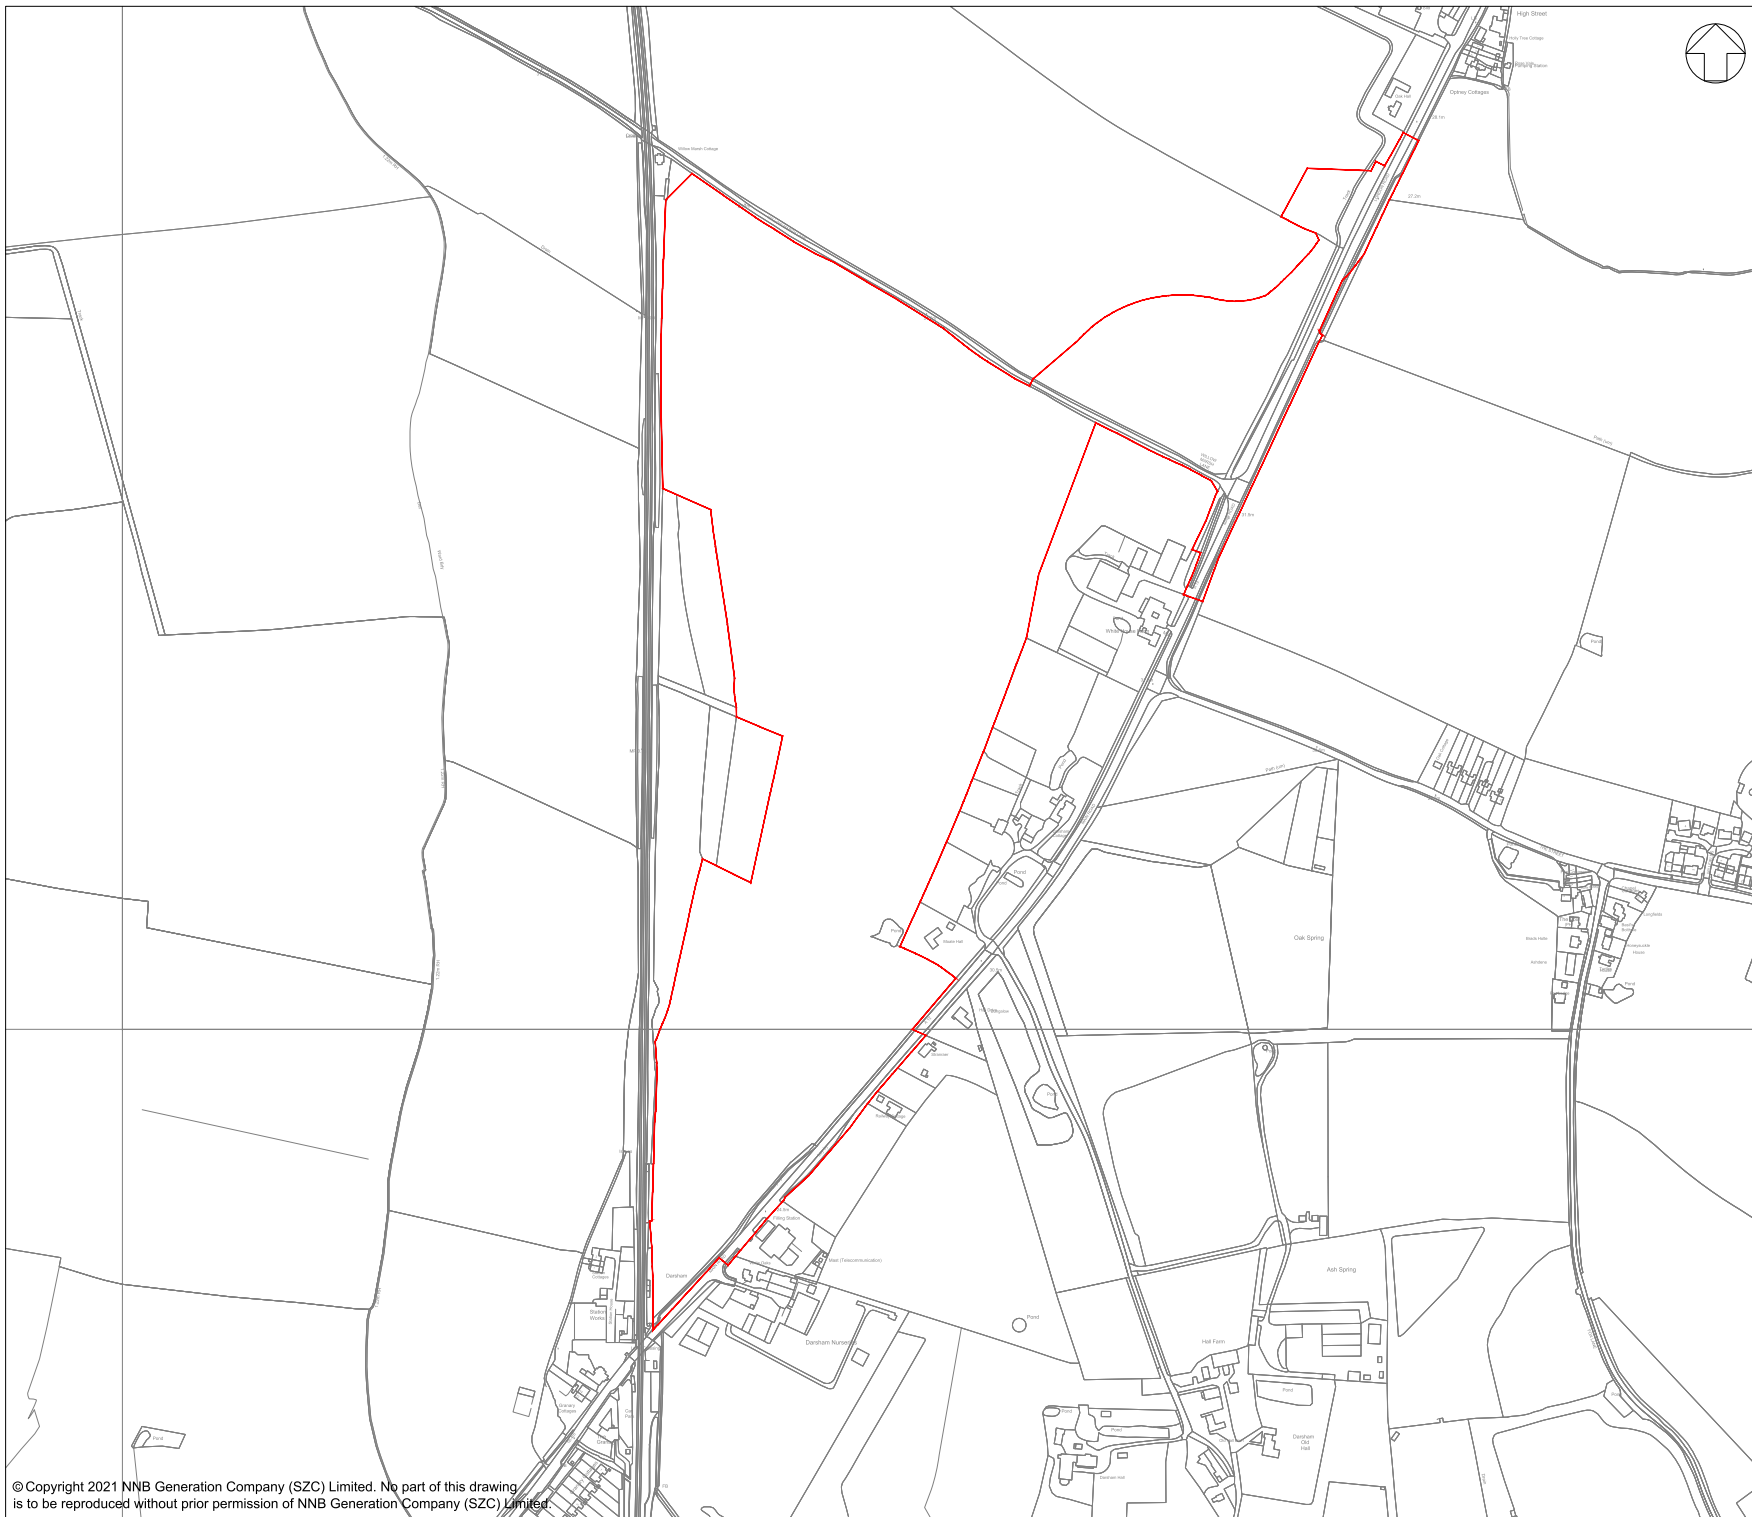

**NOTES:**  
 1. ORDNANCE SURVEY MASTERMAP DATA ADOPTED AS DRAWING BACKGROUND DATA.

 **KEY:**  
 ORDER LIMITS

REV	DATE	BY	CHKD	NO	DESCRIPTION	APPROVED
01	APR 2021	SB			ISSUED FOR CONSENT	

NOT PROTECTIVELY MARKED

**COPYRIGHT:**  
 Reproduced from Ordnance Survey map with the permission of Ordnance Survey on behalf of the controller of Her Majesty's Stationery Office © Crown copyright (2021). All Rights reserved. NNB GenCo Licence: 0100060408




**PROJECT:**  
 SIZEWELL C


**DOCUMENT:**  
 DEED OF DEVELOPMENT CONSENT OBLIGATIONS

**DRAWING TITLE:**  
 PLAN 1F NORTHERN PARK & RIDE SITE PLAN


**DRAWING NO:** SZC-SZ0100-XX-000-DRW-100229 **REVISION:** 01


**DATE:** APR 2021 **DRAWN:** SB **SCALE:** 1:2500@A1

 

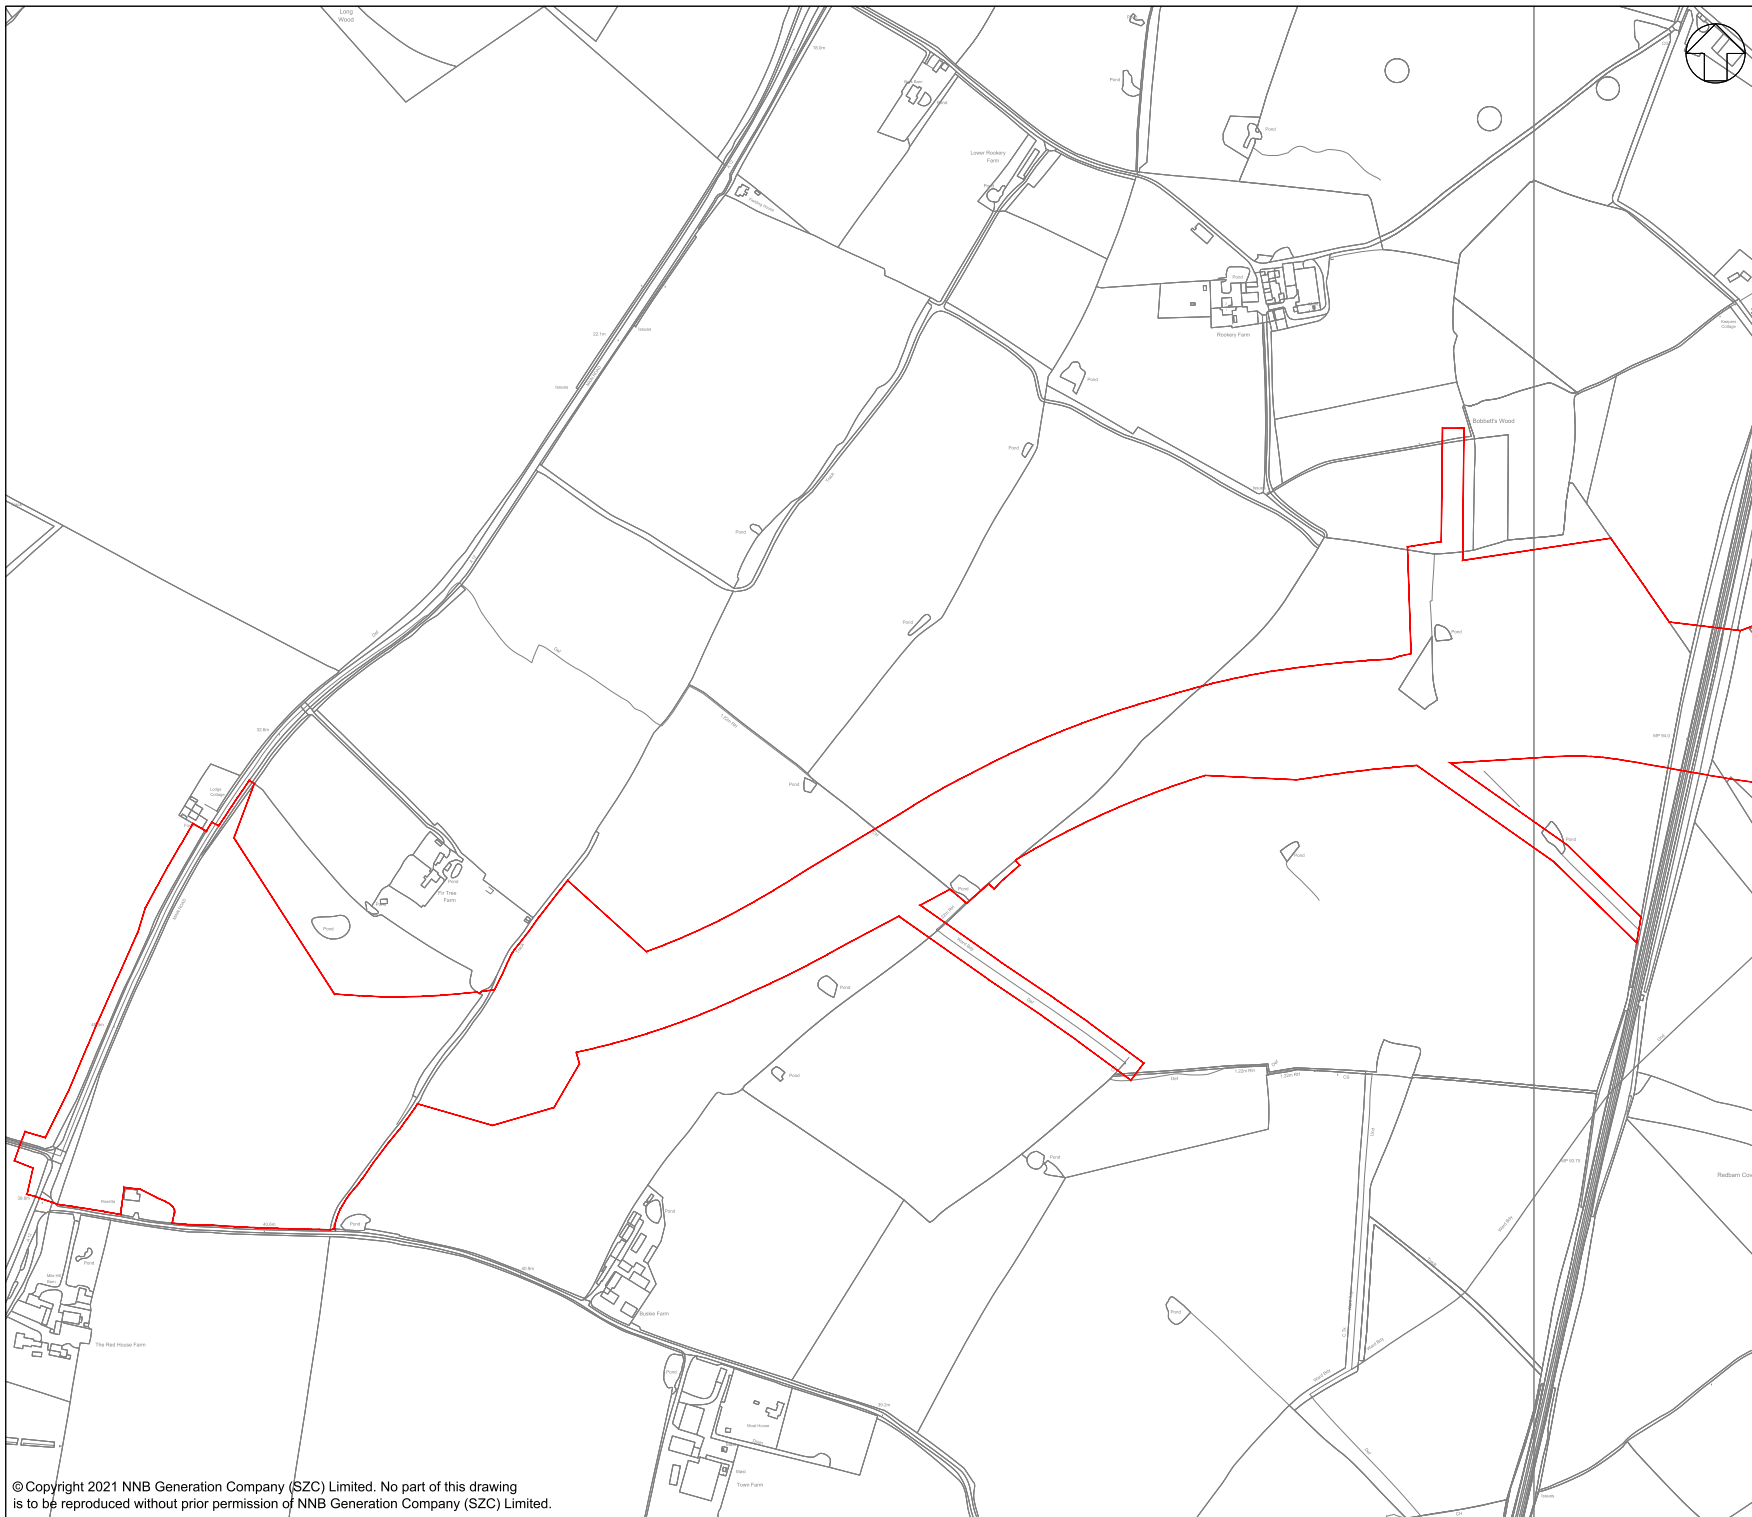

**NOTES:**  
 1. ORDNANCE SURVEY MASTERMAP DATA ADOPTED AS DRAWING BACKGROUND DATA.

**KEY:**  
 ORDER LIMITS

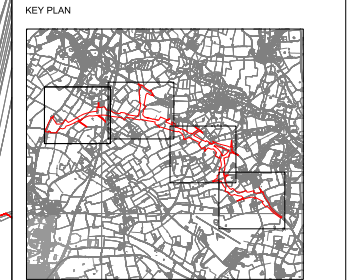

ID	SEP 2021	SB	NP	DDO APPLICATION - DEADLINE 9 SUBMISSION (Date 24 Sep 2021)	SZC Co
01	APR 2021	SB	NP	DDO SUBMISSION	SZC Co
REVISION	DATE	DRAWN/CHECKED	REASONS FOR REVISION/ COMMENTS		APPROVED

**NOT PROTECTIVELY MARKED**


**COPYRIGHT:**  
 Reproduced from Ordnance Survey map with the permission of Ordnance Survey on behalf of the controller of Her Majesty's Stationary Office © Crown copyright (2021). All Rights reserved. NNB GenCo Licence: 0100060408



**PROJECT:**  
 SIZEWELL C

**DOCUMENT:**  
 DEED OF DEVELOPMENT CONSENT OBLIGATIONS

**DRAWING TITLE:**  
 PLAN 1G(a)  
 SIZEWELL LINK ROAD  
 SITE PLAN

<b>DRAWING NO:</b> SZC-SZ0100-XX-000-DRW-100233	<b>REVISION:</b> 02
<b>DATE:</b> SEPT 2021	<b>SCALE:</b> 1:2500@A1
<b>SCALE BAR:</b>  SCALE IN METRES 1:2500	

