


NOTES:
 1. ORDNANCE SURVEY MASTERMAP DATA ADOPTED AS DRAWING BACKGROUND DATA.

KEY:
 ORDER LIMITS

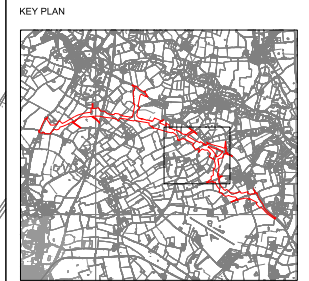

REV	DATE	BY	CHKD	DESCRIPTION	APPROVED
01	01 APR 2021	SB	NP	DDO SUBMISSION	SZC CO
02	01 SEP 2021	SB	NP	DDO APPLICATION - DEADLINE 9 SUBMISSION (Date 24 Sep 2021)	SZC CO

NOT PROTECTIVELY MARKED

COPYRIGHT:
 Reproduced from Ordnance Survey map with the permission of Ordnance Survey on behalf of the controller of Her Majesty's Stationery Office © Crown copyright (2021). All Rights reserved. NNB GenCo Licence: 0100060408



PROJECT:
 SIZEWELL C


DOCUMENT:
 DEED OF DEVELOPMENT
 CONSENT OBLIGATIONS


DRAWING TITLE:
 PLAN 1G(c)
 SIZEWELL LINK ROAD
 SITE PLAN

DRAWING NO:
 SZC-SZ0100-XX-000-DRW-100235


REVISION:
 02


DATE: SEPT 2021
 DRAWN: SB
 SCALE: 1:2500@A1

 

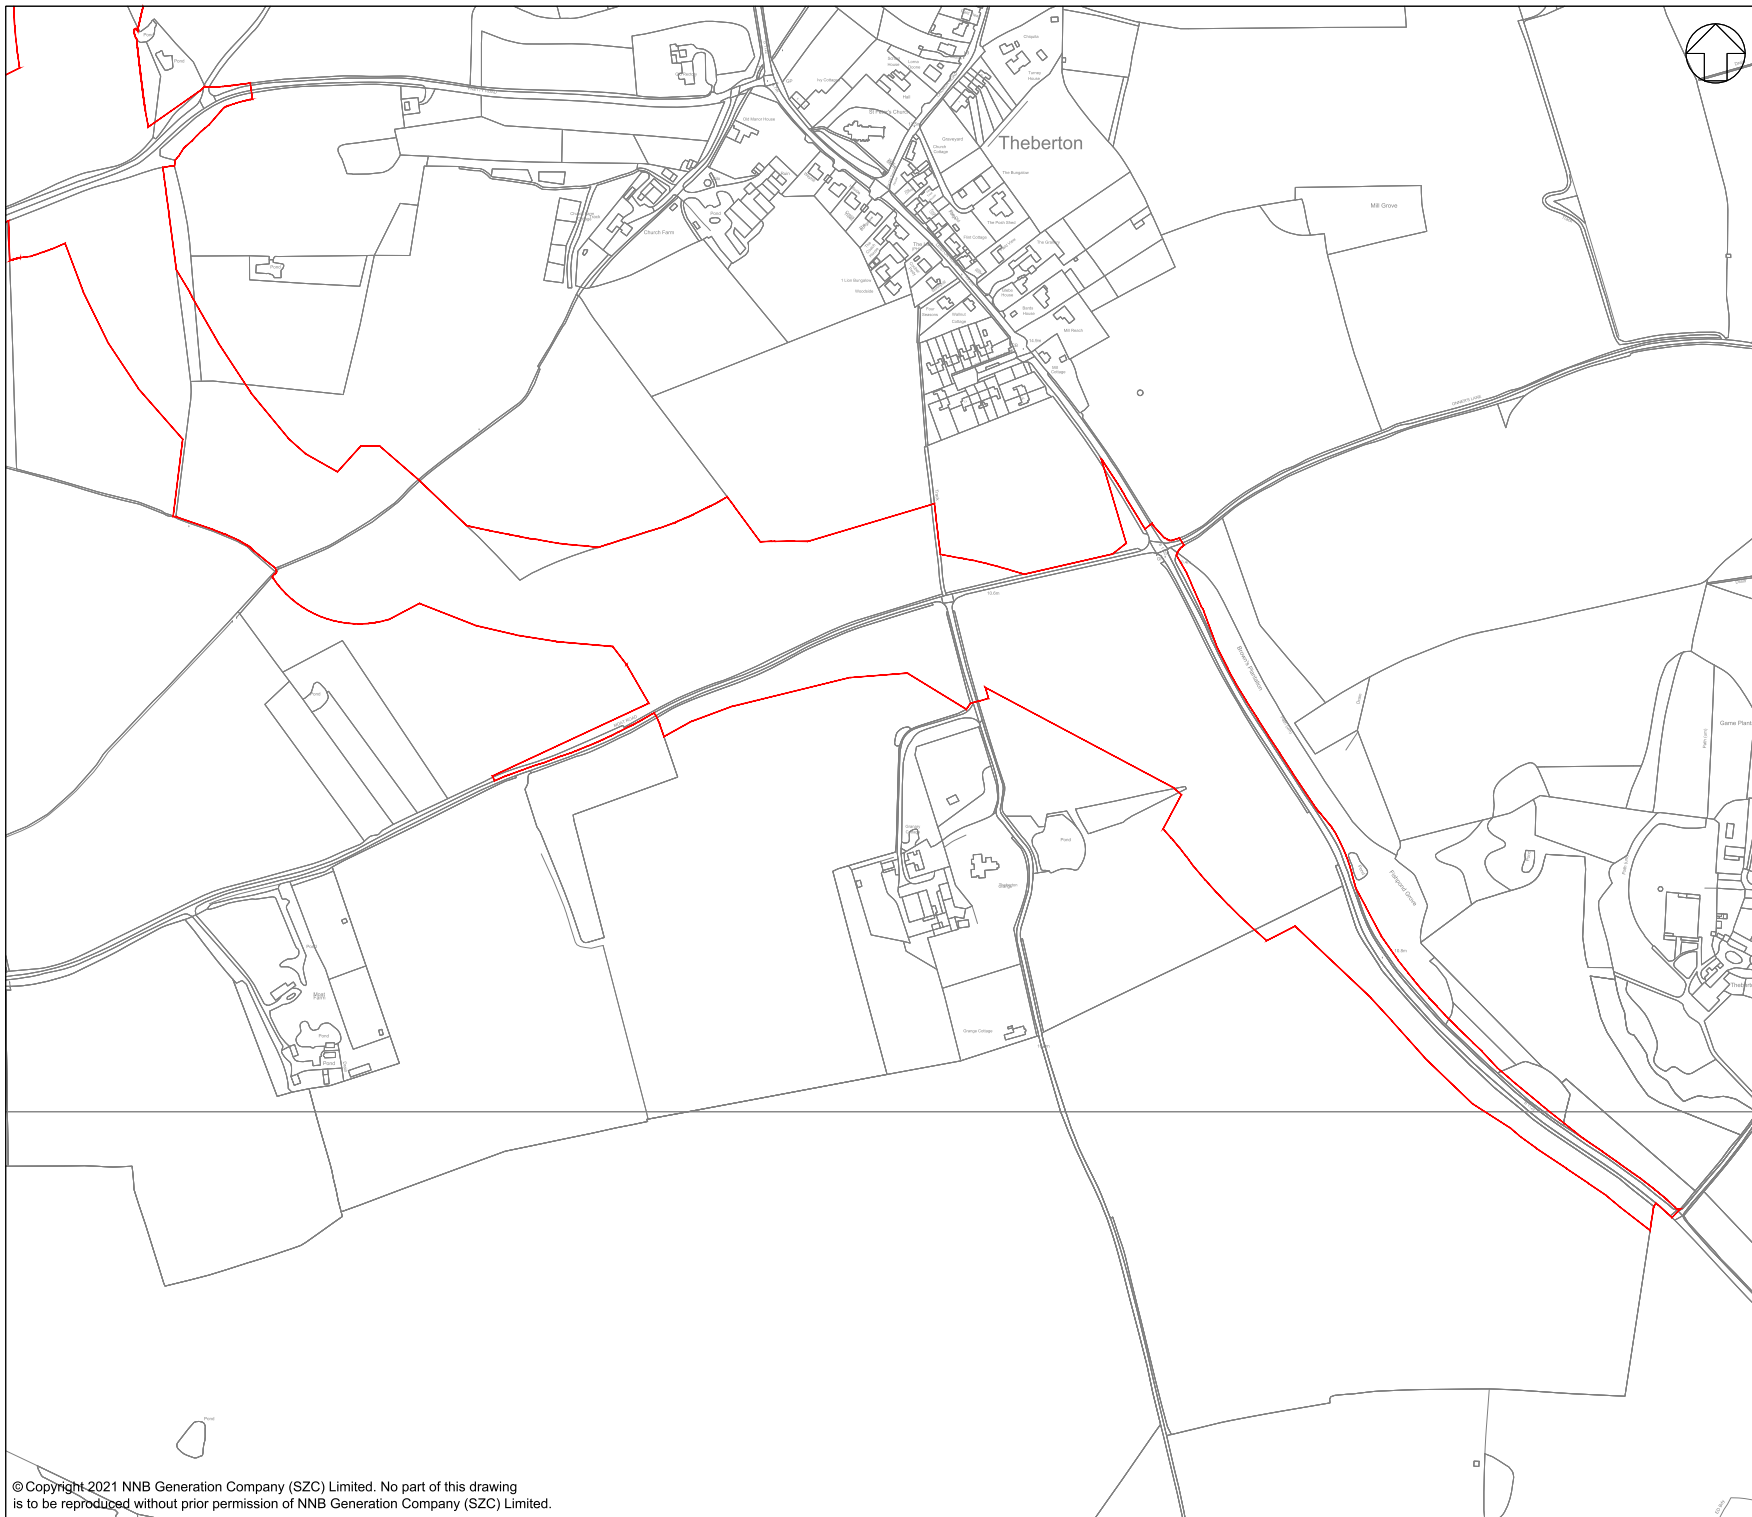

NOTES:
 1. ORDNANCE SURVEY MASTERMAP DATA ADOPTED AS DRAWING BACKGROUND DATA.

KEY:
 ORDER LIMITS

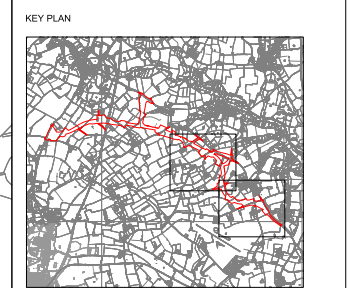

02	SEP 2021	SB	NP	DDO APPLICATION - DEADLINE 9 SUBMISSION (Date 24 Sep 2021)	SZC Co
01	APR 2021	SB	NP	DDO SUBMISSION	SZC Co
REVISION	DATE	DRAWN/CHECKED		REASONS FOR REVISION/ COMMENTS	APPROVED

NOT PROTECTIVELY MARKED


COPYRIGHT:
 Reproduced from Ordnance Survey map with the permission of Ordnance Survey on behalf of the controller of Her Majesty's Stationery Office © Crown copyright (2021). All Rights reserved. NNB GenCo Licence: 0100060408




PROJECT:
 SIZEWELL C

DOCUMENT:
 DEED OF DEVELOPMENT
 CONSENT OBLIGATIONS

DRAWING TITLE:
 PLAN 1G(d)
 SIZEWELL LINK ROAD
 SITE PLAN

DRAWING NO: SZC-SZ0100-XX-000-DRW-100236	REVISION: 02
DATE: SEP 2021	DRAWN: SB
SCALE: 1:2500@A1	
SCALE BAR:  SCALE IN METRES 1:2500	

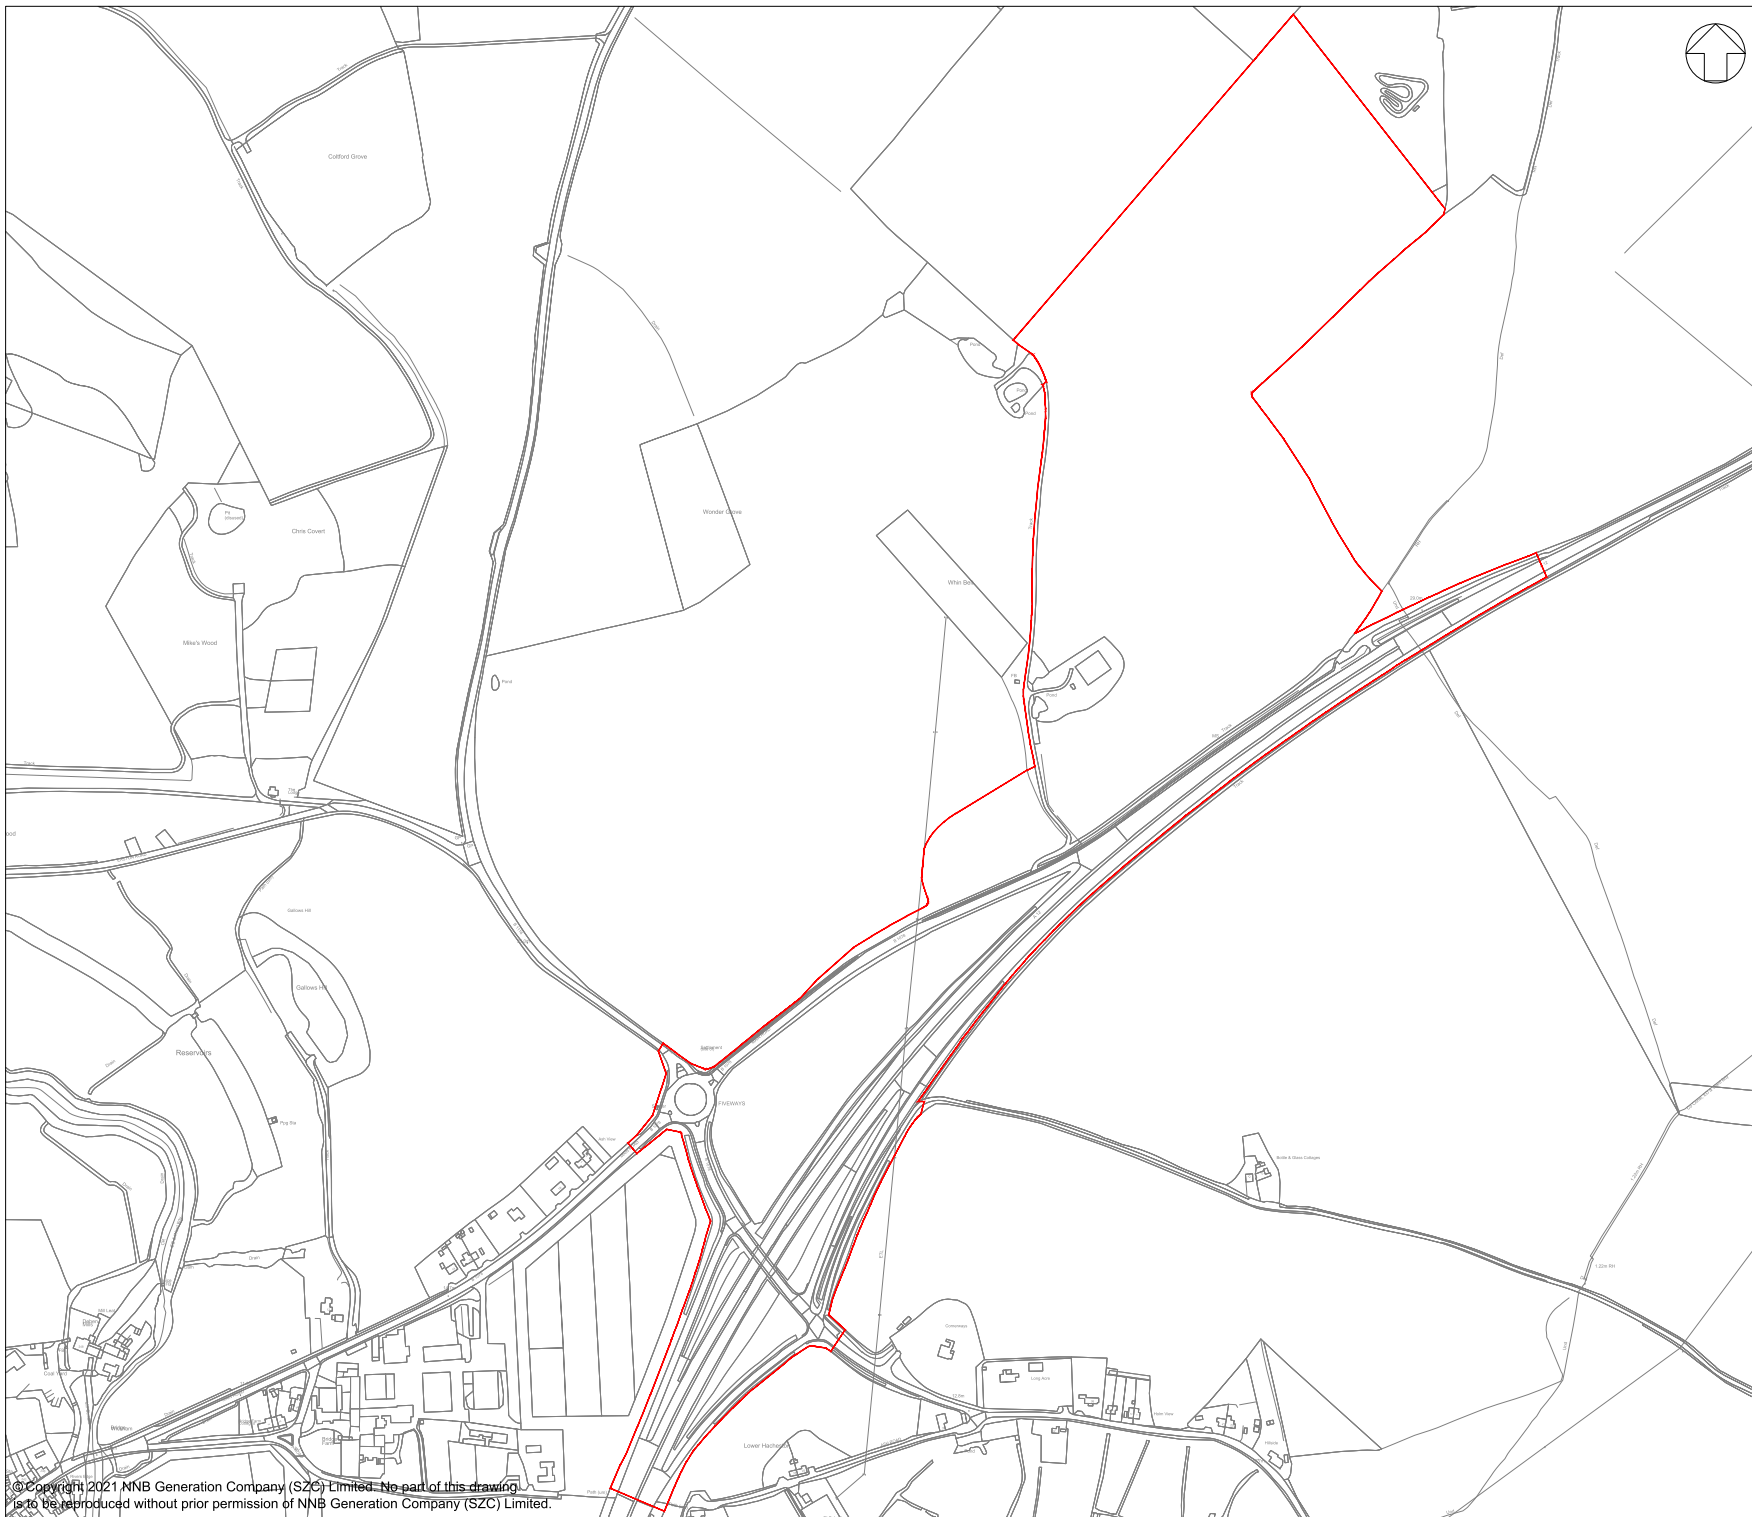

NOTES:
 1. ORDNANCE SURVEY MASTERMAP DATA ADOPTED AS DRAWING BACKGROUND DATA.

KEY:
 ORDER LIMITS

REV	DATE	BY	CHKD	NO	DESCRIPTION	APPROVED
01	APR 2021	SB			000 SUBMISSION	SZC CO

NOT PROTECTIVELY MARKED

COPYRIGHT:
 Reproduced from Ordnance Survey map with the permission of Ordnance Survey on behalf of the controller of Her Majesty's Stationery Office © Crown copyright (2021). All Rights reserved. NNB GenCo Licence: 0100060408



PROJECT:
 SIZEWELL C

DOCUMENT:
 DEED OF DEVELOPMENT
 CONSENT OBLIGATIONS

DRAWING TITLE:
 PLAN 1H
 SOUTHERN PARK & RIDE
 SITE PLAN

DRAWING NO: SZC-SZ0100-XX-000-DRW-100230 **REVISION:** 01

DATE: APR 2021 **DRAWN:** SB **SCALE:** 1:2500@A1

