


NOTES:

1. ORDNANCE SURVEY MASTERMAP DATA ADOPTED AS DRAWING BACKGROUND DATA.

KEY:

ORDER LIMITS

KEY PLAN

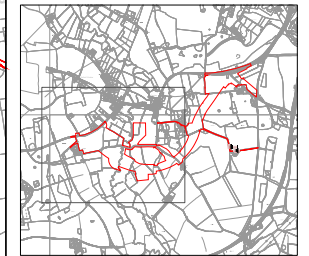

01	APR 2021	SB	NP	ODD SUBMISSION	SZC CO
REVISION	DATE	DRAWN/CHECKED		REASONS FOR REVISION/ COMMENTS	APPROVED

NOT PROTECTIVELY MARKED

COPYRIGHT:

Reproduced from Ordnance Survey map with the permission of Ordnance Survey on behalf of the controller of Her Majesty's Stationery Office © Crown copyright (2021). All Rights reserved. NNB GenCo Licence: 0100060408




PROJECT:
SIZEWELL C


DOCUMENT:
DEED OF DEVELOPMENT
CONSENT OBLIGATIONS

DRAWING TITLE:
PLAN 1(a)
TWO VILLAGE BYPASS
SITE PLAN

DRAWING NO: SZC-SZ0100-XX-000-DRW-100231	REVISION: 01
---	-----------------

DATE: APR 2021	DRAWN: SB	SCALE: 1:2500@A1
-------------------	--------------	---------------------

 

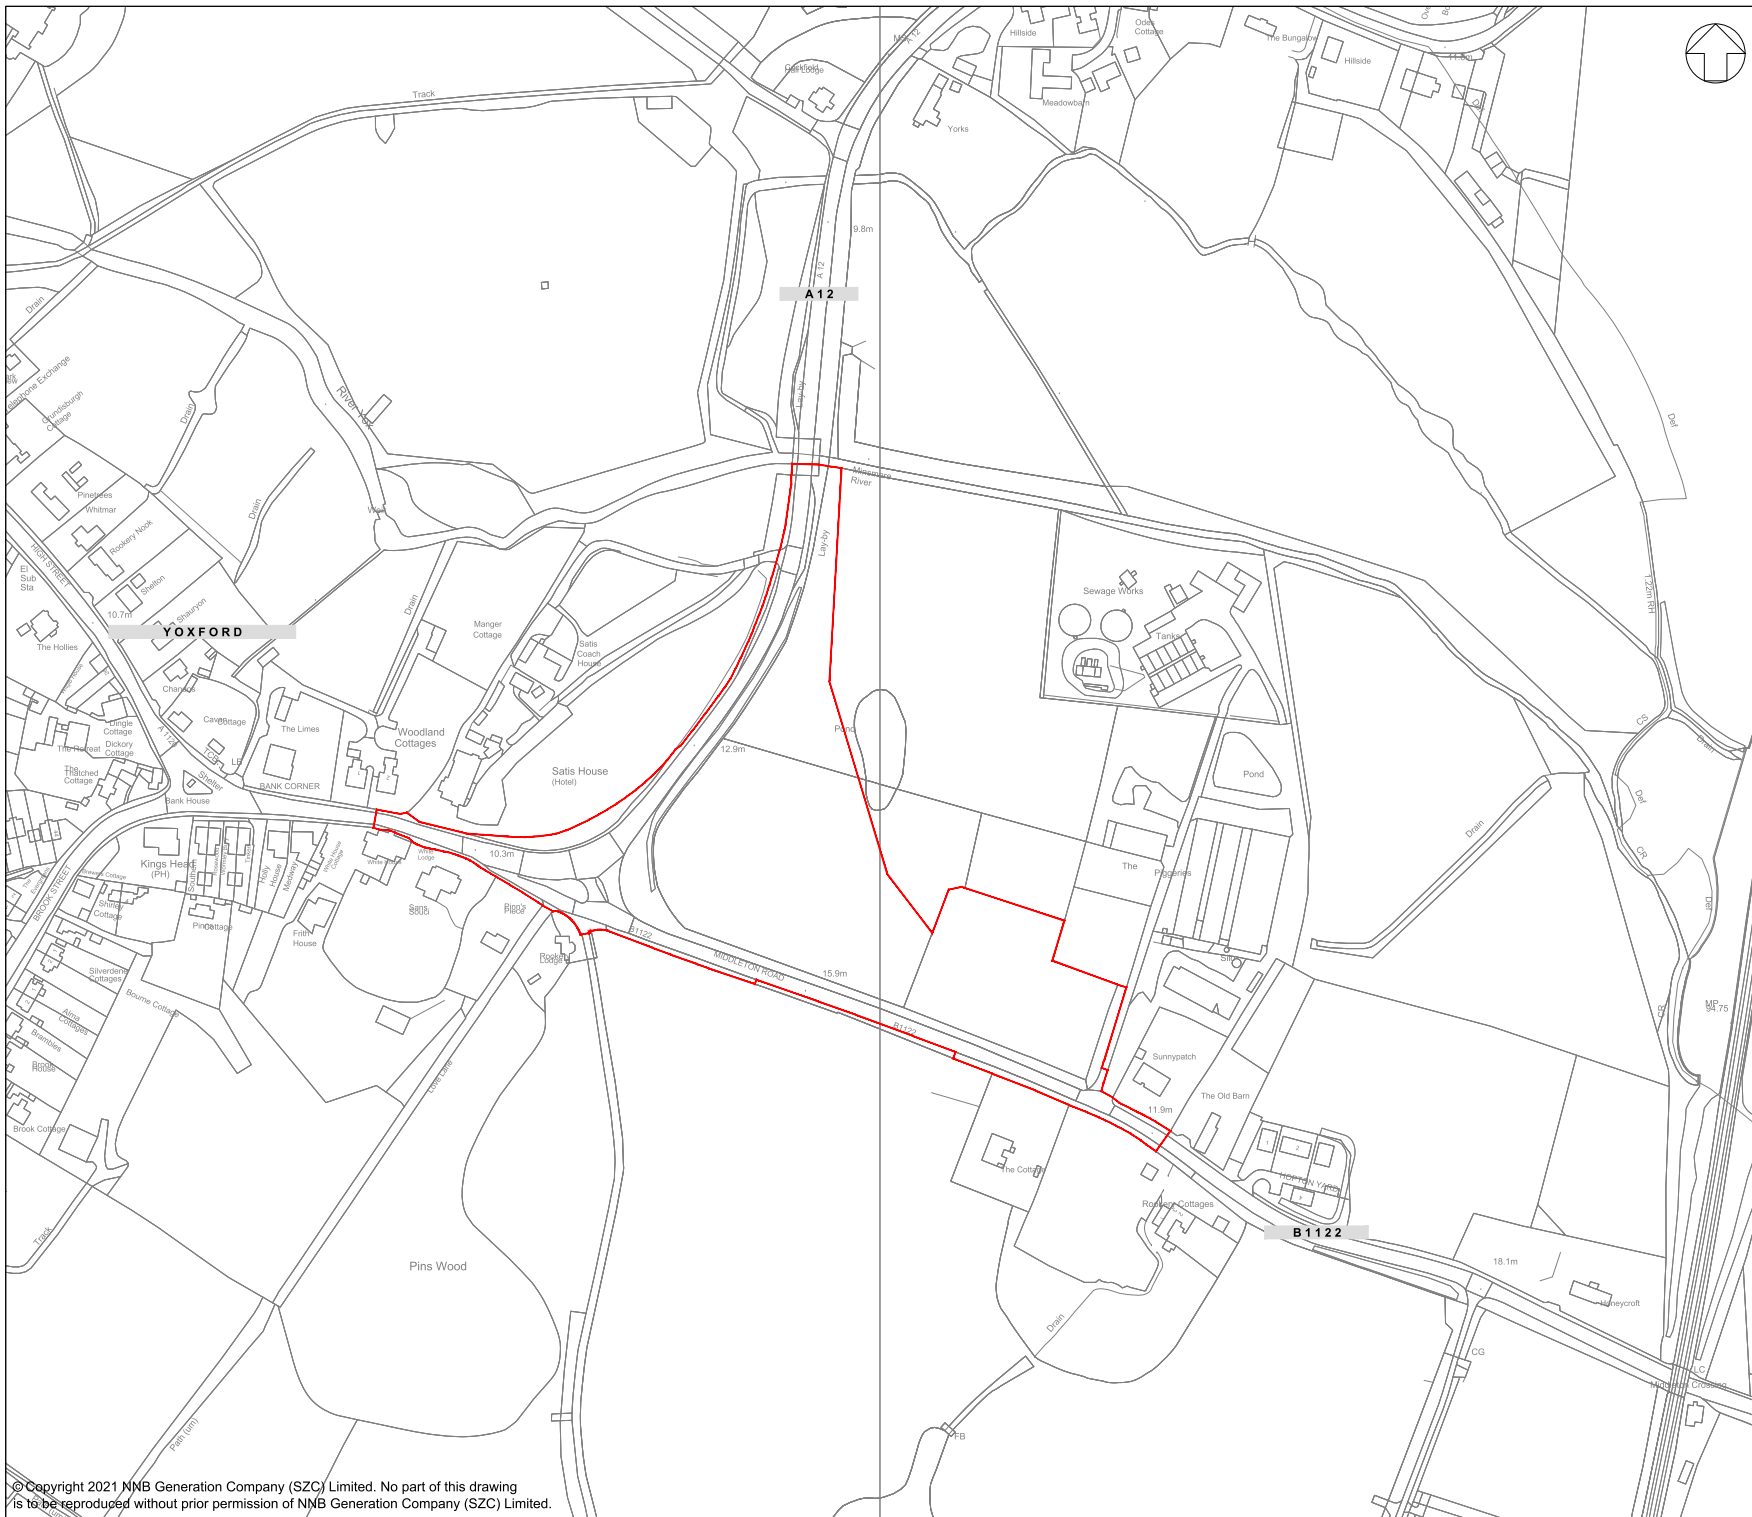

NOTES:
 1. ORDNANCE SURVEY MASTERMAP DATA ADOPTED AS DRAWING BACKGROUND DATA.

KEY:
 ORDER LIMITS

REV	DATE	BY	CHKD	NO	DESCRIPTION	APPROVED
01	APR 2021	SB			DD SUBMISSION	SZC 01

NOT PROTECTIVELY MARKED

COPYRIGHT:
 Reproduced from Ordnance Survey map with the permission of Ordnance Survey on behalf of the controller of Her Majesty's Stationery Office © Crown copyright (2021). All Rights reserved. NNB GenCo Licence: 0100060408



PROJECT:
 SIZEWELL C

DOCUMENT:
 DEED OF DEVELOPMENT
 CONSENT OBLIGATIONS

DRAWING TITLE:
 PLAN 1J(a)
 YOXFORD ROUNDABOUT
 SITE PLAN


DRAWING NO:
 SZC-SZ0100-XX-000-DRW-100237


REVISION:
 01

DATE:
 APR 2021


DRAWN:
 SB

SCALE:
 1:1250@A1

 

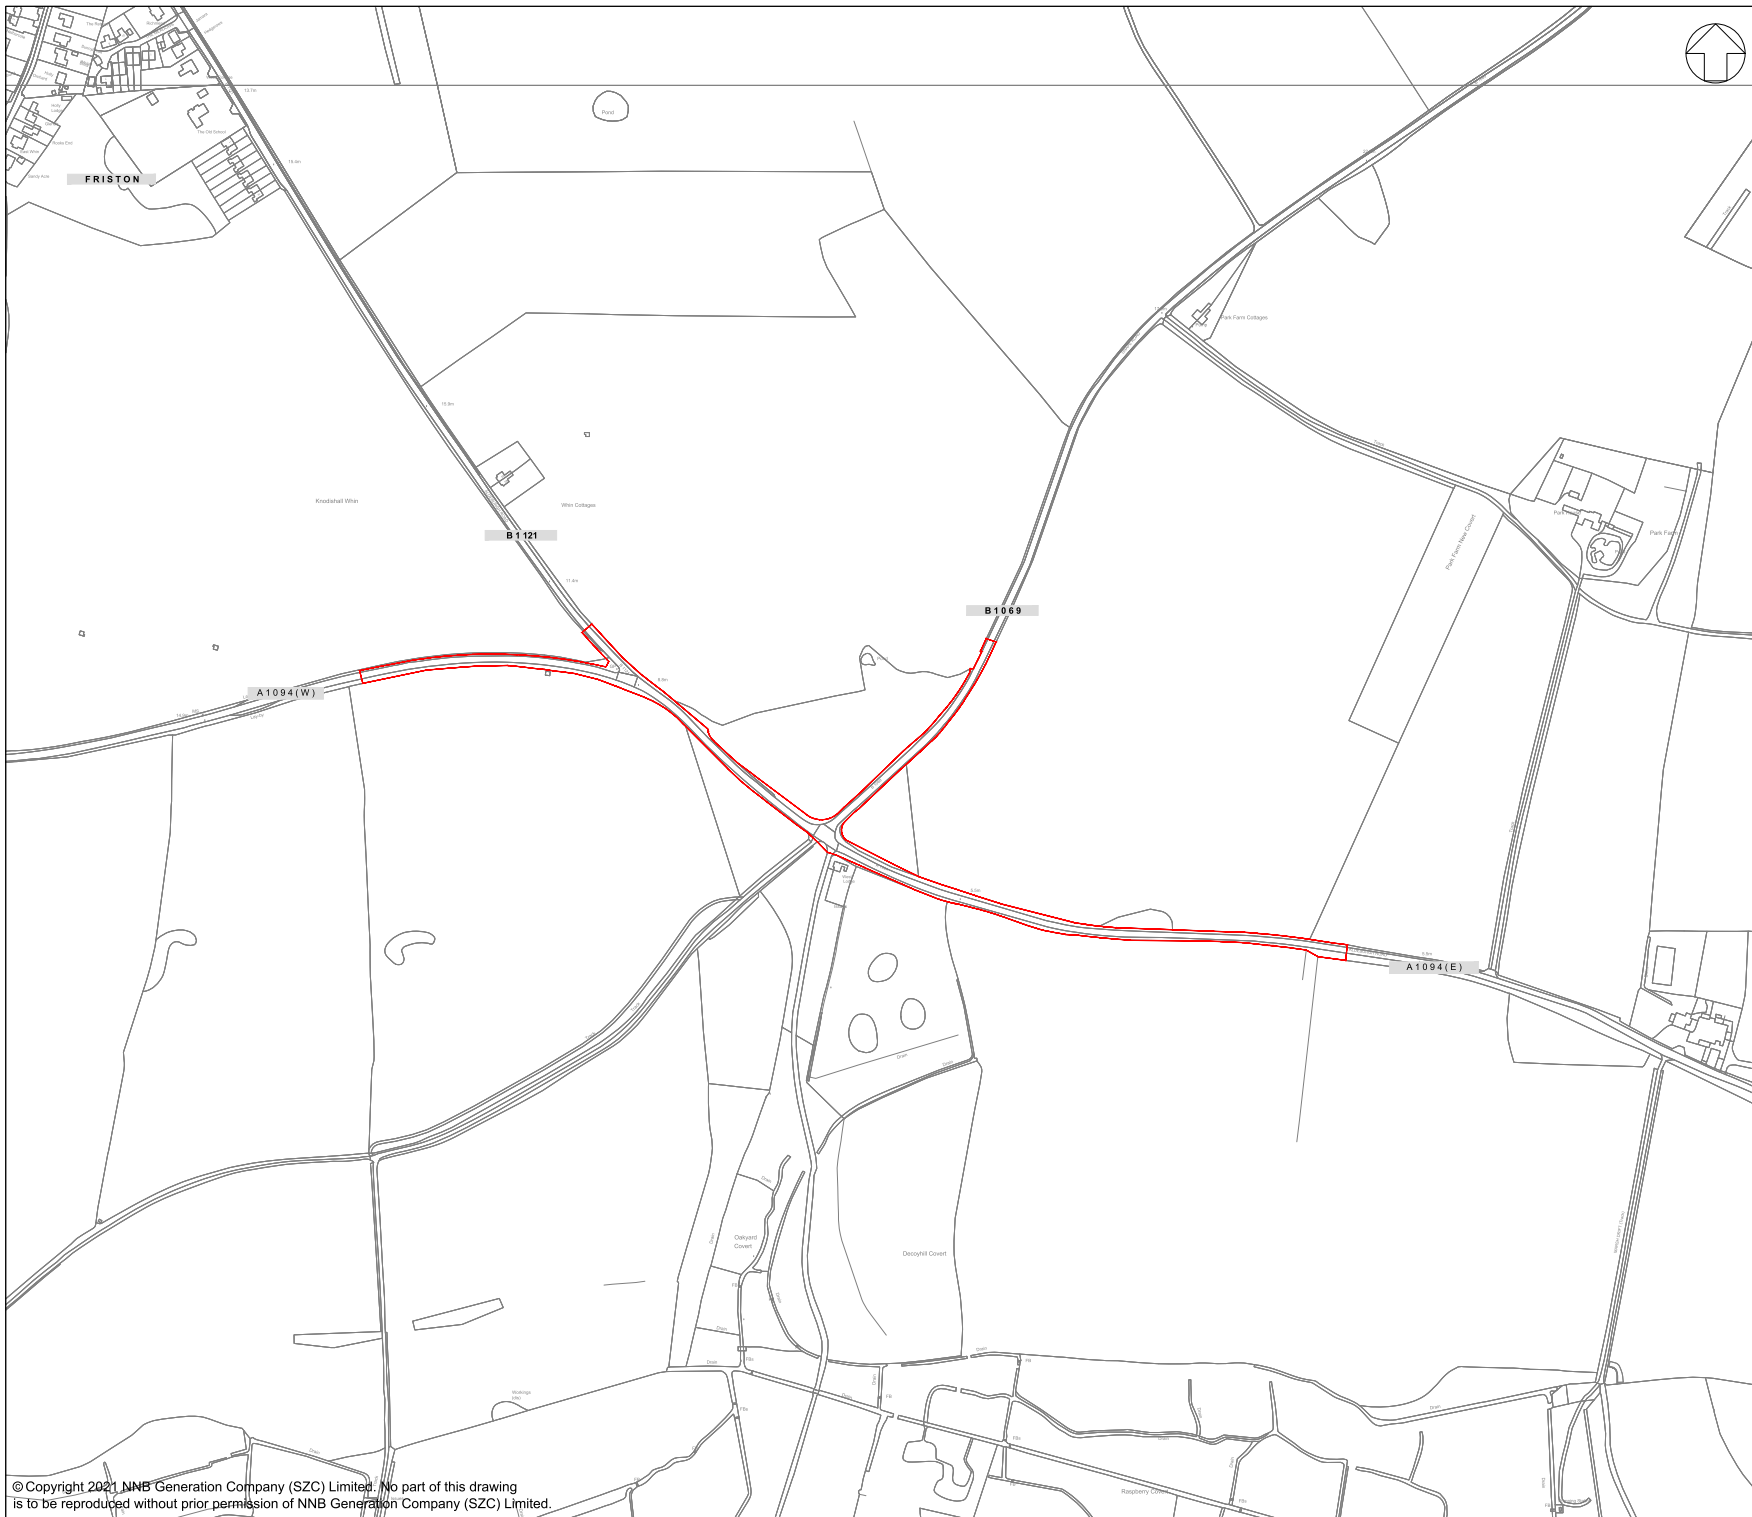

NOTES:
 1. ORDNANCE SURVEY MASTERMAP DATA ADOPTED AS DRAWING BACKGROUND DATA.

KEY:
 ORDER LIMITS

REV	DATE	BY	CHKD	NO	DESCRIPTION	APPROVED
01	APR 2021	SB			DDO SUBMISSION	SZC 01

NOT PROTECTIVELY MARKED

COPYRIGHT:
 Reproduced from Ordnance Survey map with the permission of Ordnance Survey on behalf of the controller of Her Majesty's Stationery Office © Crown copyright (2021). All Rights reserved. NNB GenCo Licence: 0100060408




PROJECT:
 SIZEWELL C

DOCUMENT:
 DEED OF DEVELOPMENT CONSENT OBLIGATIONS

DRAWING TITLE:
 PLAN 1J(b)
 A1094/B1069 JUNCTION
 SOUTH OF KNODISHALL
 SITE PLAN

DRAWING NO: SZC-SZ0100-XX-000-DRW-100238
REVISION: 01

DATE: APR 2021
DRAWN: SB
SCALE: 1:2500@A1

 



NOTES:

1. ORDNANCE SURVEY MASTERMAP DATA ADOPTED AS DRAWING BACKGROUND DATA.

KEY:

ORDER LIMITS

01	APR 2020	SB	NP	000 SUBMISSION	SZC 01
REVISION	DATE	DRAWN/CHECKED		REASONS FOR REVISION/ COMMENTS	APPROVED

NOT PROTECTIVELY MARKED

COPYRIGHT:

Reproduced from Ordnance Survey map with the permission of Ordnance Survey on behalf of the controller of Her Majesty's Stationery Office © Crown copyright (2019). All Rights reserved. NNB GenCo Licence: 0100060408



PROJECT:
SIZEWELL C

DOCUMENT:
DEED OF DEVELOPMENT
CONSENT OBLIGATIONS

DRAWING TITLE:
PLAN 1J(c)
A12/A144 JUNCTION
SOUTH OF BRAMFIELD
SITE PLAN


DRAWING NO:
SZC-SZ0100-XX-000-DRW-100239


REVISION:
01

DATE: APR 2020

DRAWN: SB

SCALE: 1:1250@A1

 

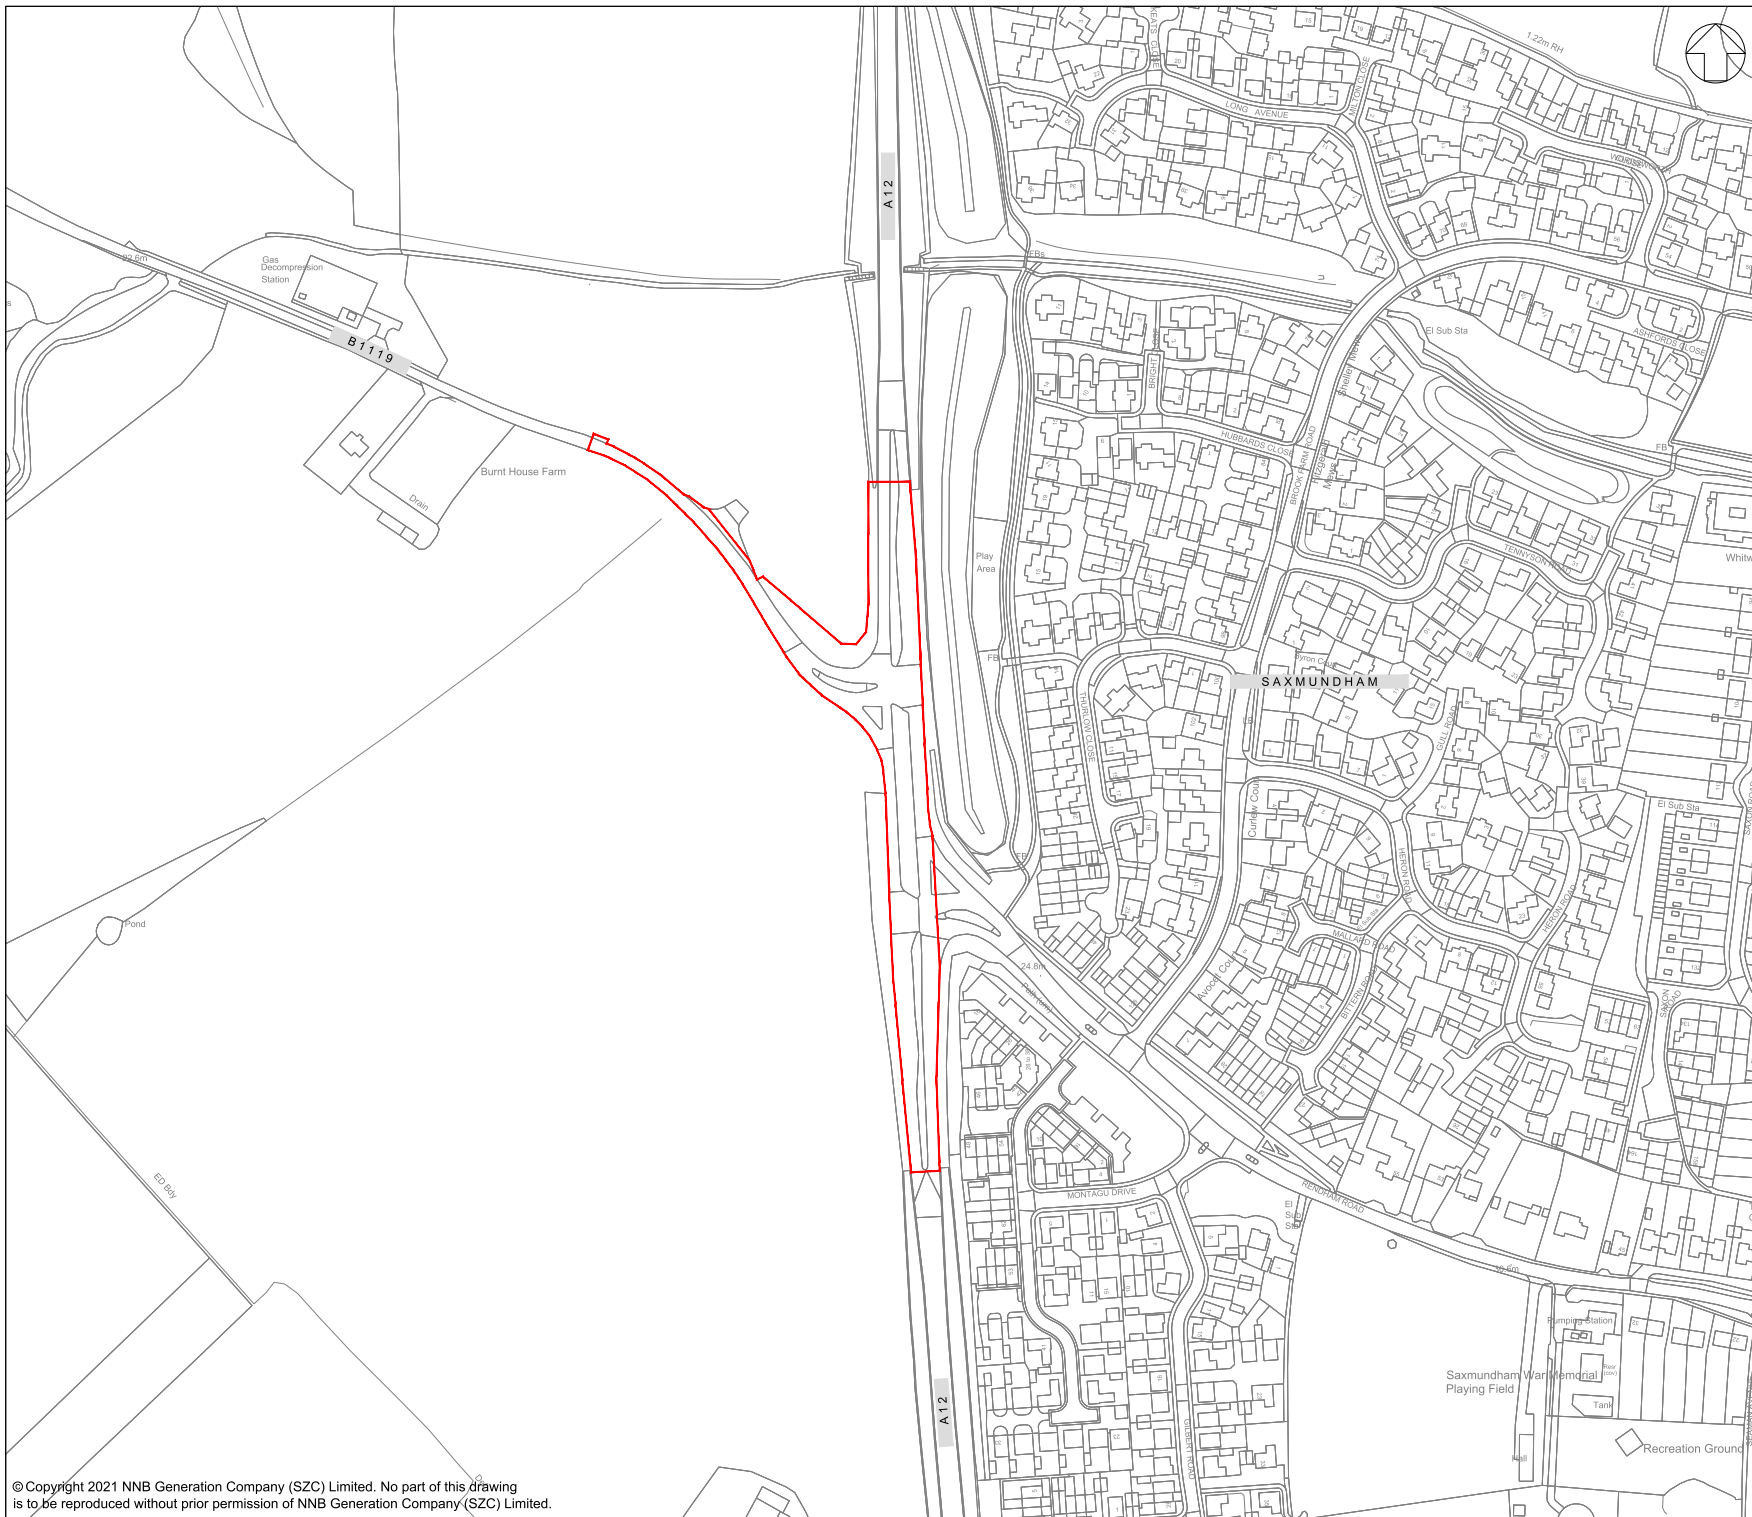

NOTES:

1. ORDNANCE SURVEY MASTERMAP DATA ADOPTED AS DRAWING BACKGROUND DATA.

KEY:

ORDER LIMITS

REV	DATE	BY	CHKD	NO	DESCRIPTION	APPROVED
01	APR 2021	SB			DD SUBMISSION	SZC 01

NOT PROTECTIVELY MARKED

COPYRIGHT:

Reproduced from Ordnance Survey map with the permission of Ordnance Survey on behalf of the controller of Her Majesty's Stationery Office © Crown copyright (2021). All Rights reserved. NNB GenCo Licence: 0100060408



PROJECT:
SIZEWELL C

DOCUMENT:
DEED OF DEVELOPMENT
CONSENT OBLIGATIONS

DRAWING TITLE:
PLAN 1J(d)
A12/B1119 JUNCTION AT SAXMUNDHAM
SITE PLAN


DRAWING NO:
SZC-SZ0100-XX-000-DRW-100240

REVISION:
01


DATE: APR 2021

DRAWN: SB

SCALE: 1:1250@A1

 

SCALE IN METRES
1:1250

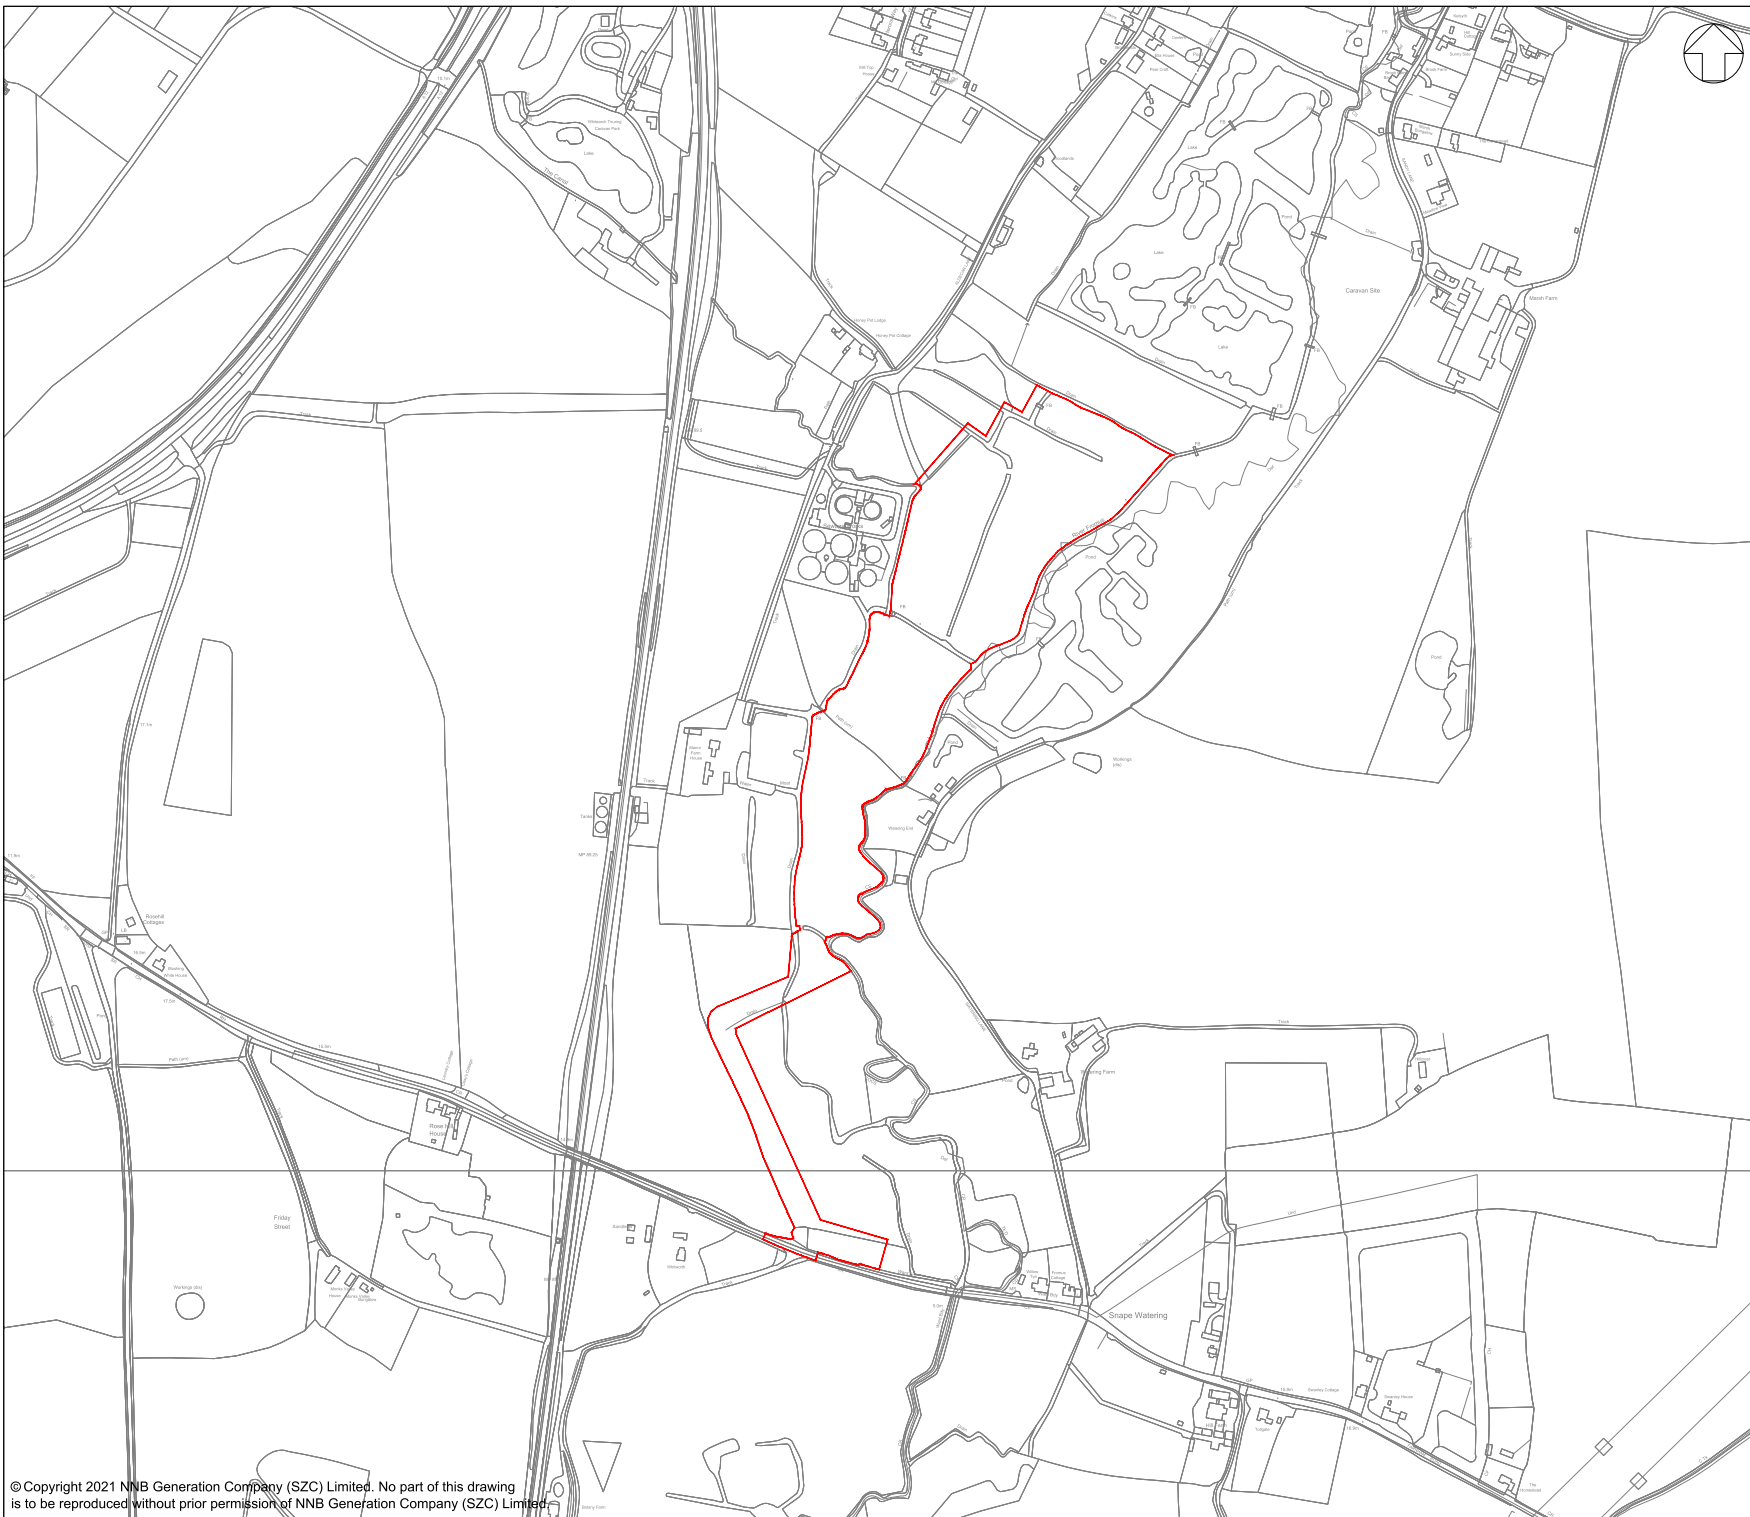

NOTES:
 1. ORDNANCE SURVEY MASTERMAP DATA ADOPTED AS DRAWING BACKGROUND DATA.

KEY:
 ORDER LIMITS

ID	SEP 2021	SB	NP	DDO APPLICATION - DEADLINE @ SUBMISSION (Date 24 Sep 2021)	SZC 01
REVISION	DATE	DRAWN/CHECKED	REASONS FOR REVISION/ COMMENTS	APPROVED	

NOT PROTECTIVELY MARKED

COPYRIGHT:
 Reproduced from Ordnance Survey map with the permission of Ordnance Survey on behalf of the controller of Her Majesty's Stationery Office © Crown copyright (2021). All Rights reserved. NNB GenCo Licence: 0100060408



PROJECT:
 SIZEWELL C


DOCUMENT:
 DEED OF DEVELOPMENT
 CONSENT OBLIGATIONS


DRAWING TITLE:
 PLAN 1K
 BENHALL
 SITE PLAN

DRAWING NO:
 SZC-SZ0100-XX-000-DRW-100227

REVISION:
 02

DATE: SEPT 2021
 DRAWN: SB
 SCALE: 1:2500@A1

 

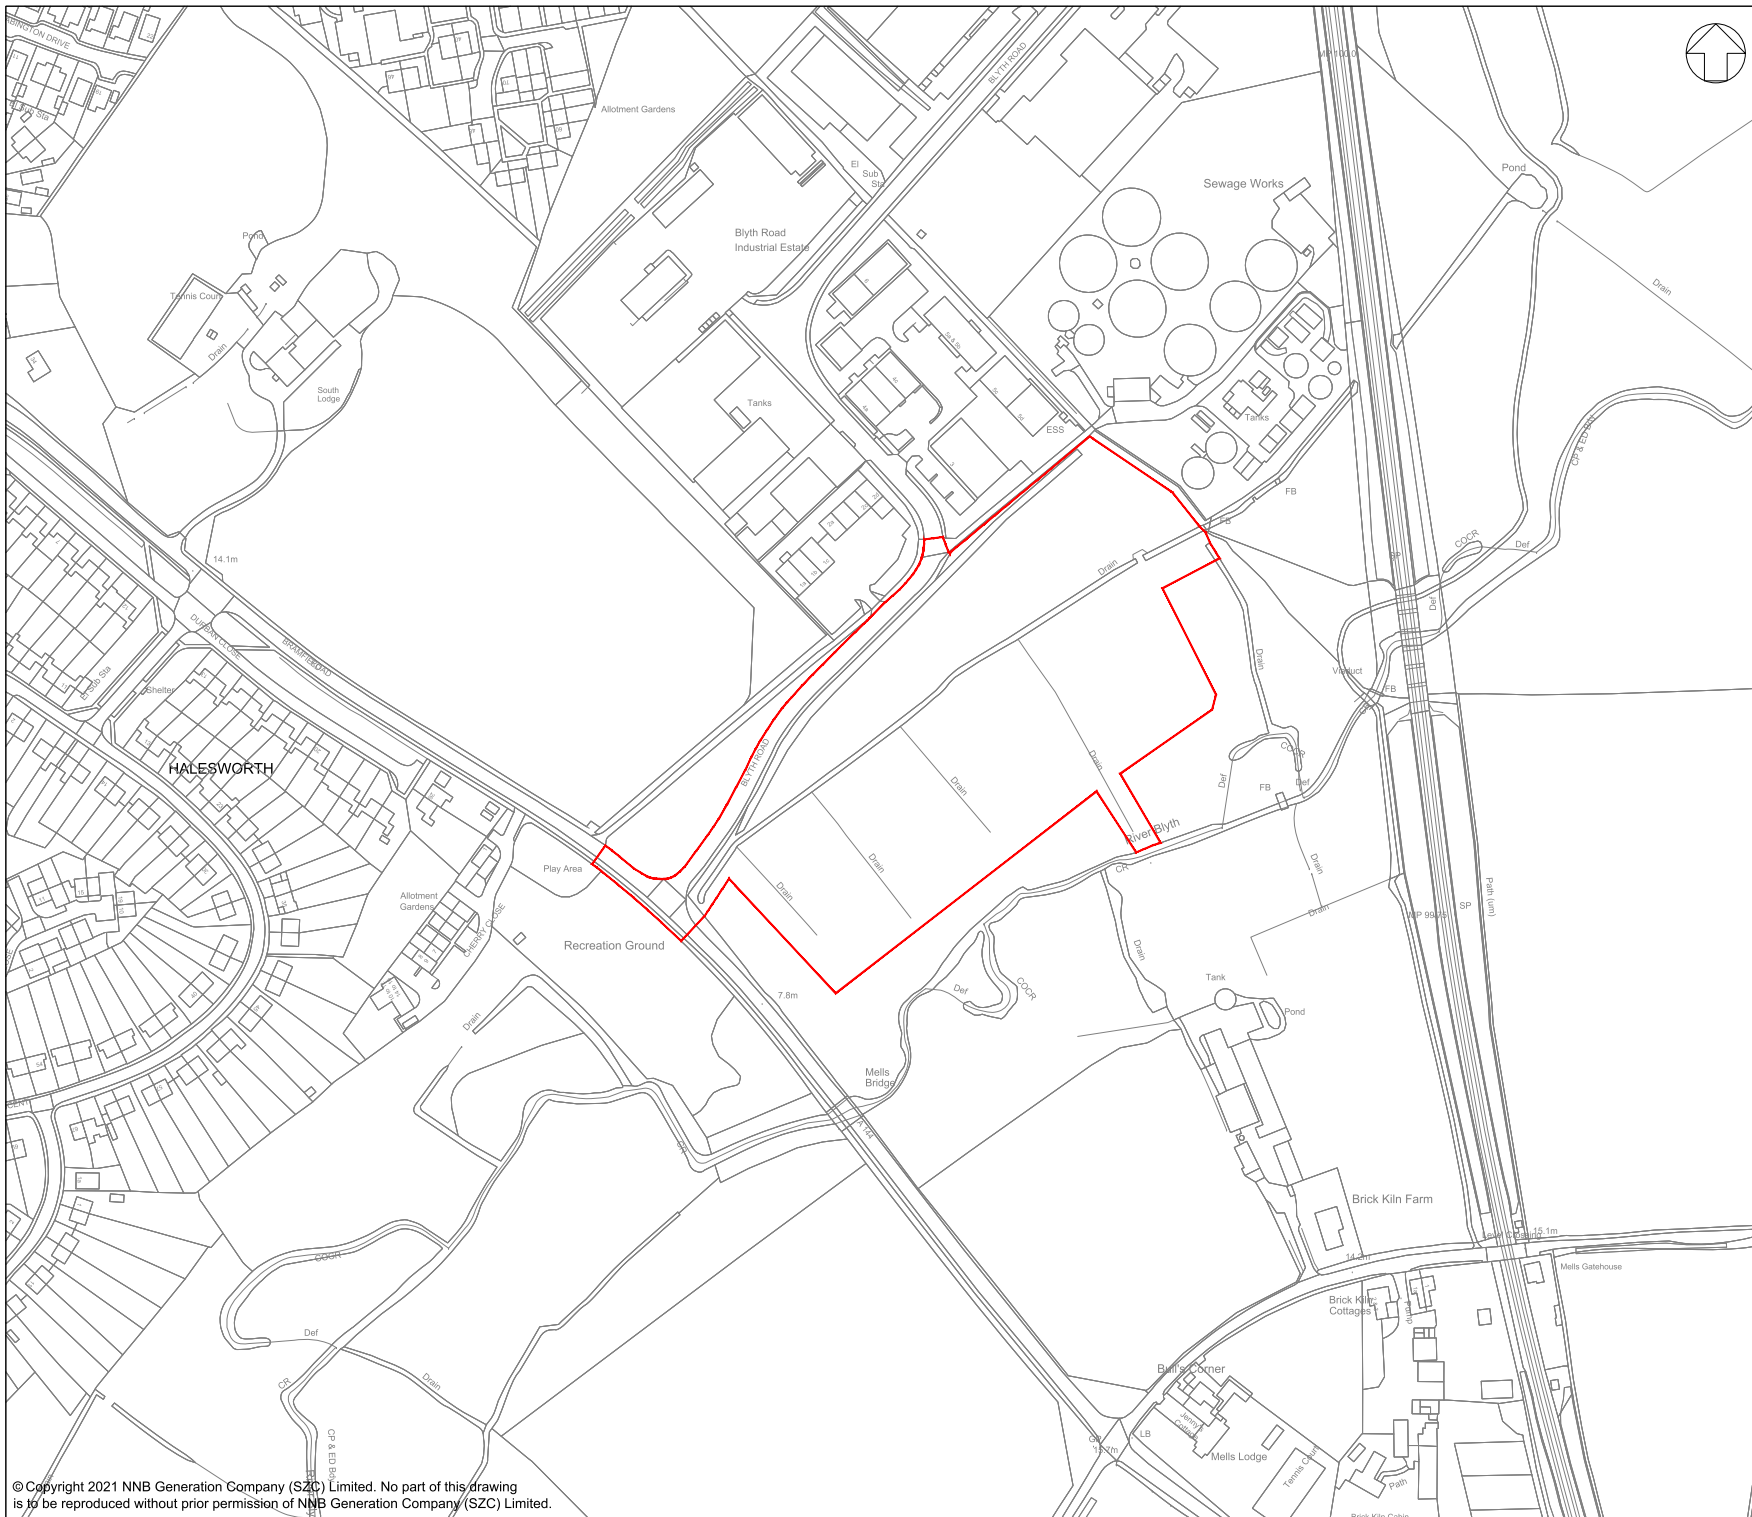

NOTES:
 1. ORDNANCE SURVEY MASTERMAP DATA ADOPTED AS DRAWING BACKGROUND DATA.

KEY:
 ORDER LIMITS

02	SEP 2021	SB	NP	DCO APPLICATION - DEADLINE 9 SUBMISSION Dated 24 Sep 2021	SZC C1
01	APR 2021	SB	NP	DCO SUBMISSION	SZC C1
REVISION	DATE	DRAWN	CHECKED	REASONS FOR REVISION/ COMMENTS	APPROVED

NOT PROTECTIVELY MARKED
COPYRIGHT:
 Reproduced from Ordnance Survey map with the permission of Ordnance Survey on behalf of the controller of Her Majesty's Stationery Office © Crown copyright (2021). All Rights reserved. NNB GenCo Licence: 0100060408




PROJECT:
 SIZEWELL C


DOCUMENT:
 DEED OF DEVELOPMENT
 CONSENT OBLIGATIONS

DRAWING TITLE:
 PLAN 1L
 HALESWORTH
 SITE PLAN

DRAWING NO.: SZC-SZ0100-XX-000-DRW-100226 **REVISION:** 02

DATE: SEPT 2021 **DRAWN:** SB **SCALE:** 1:1250@A1

 

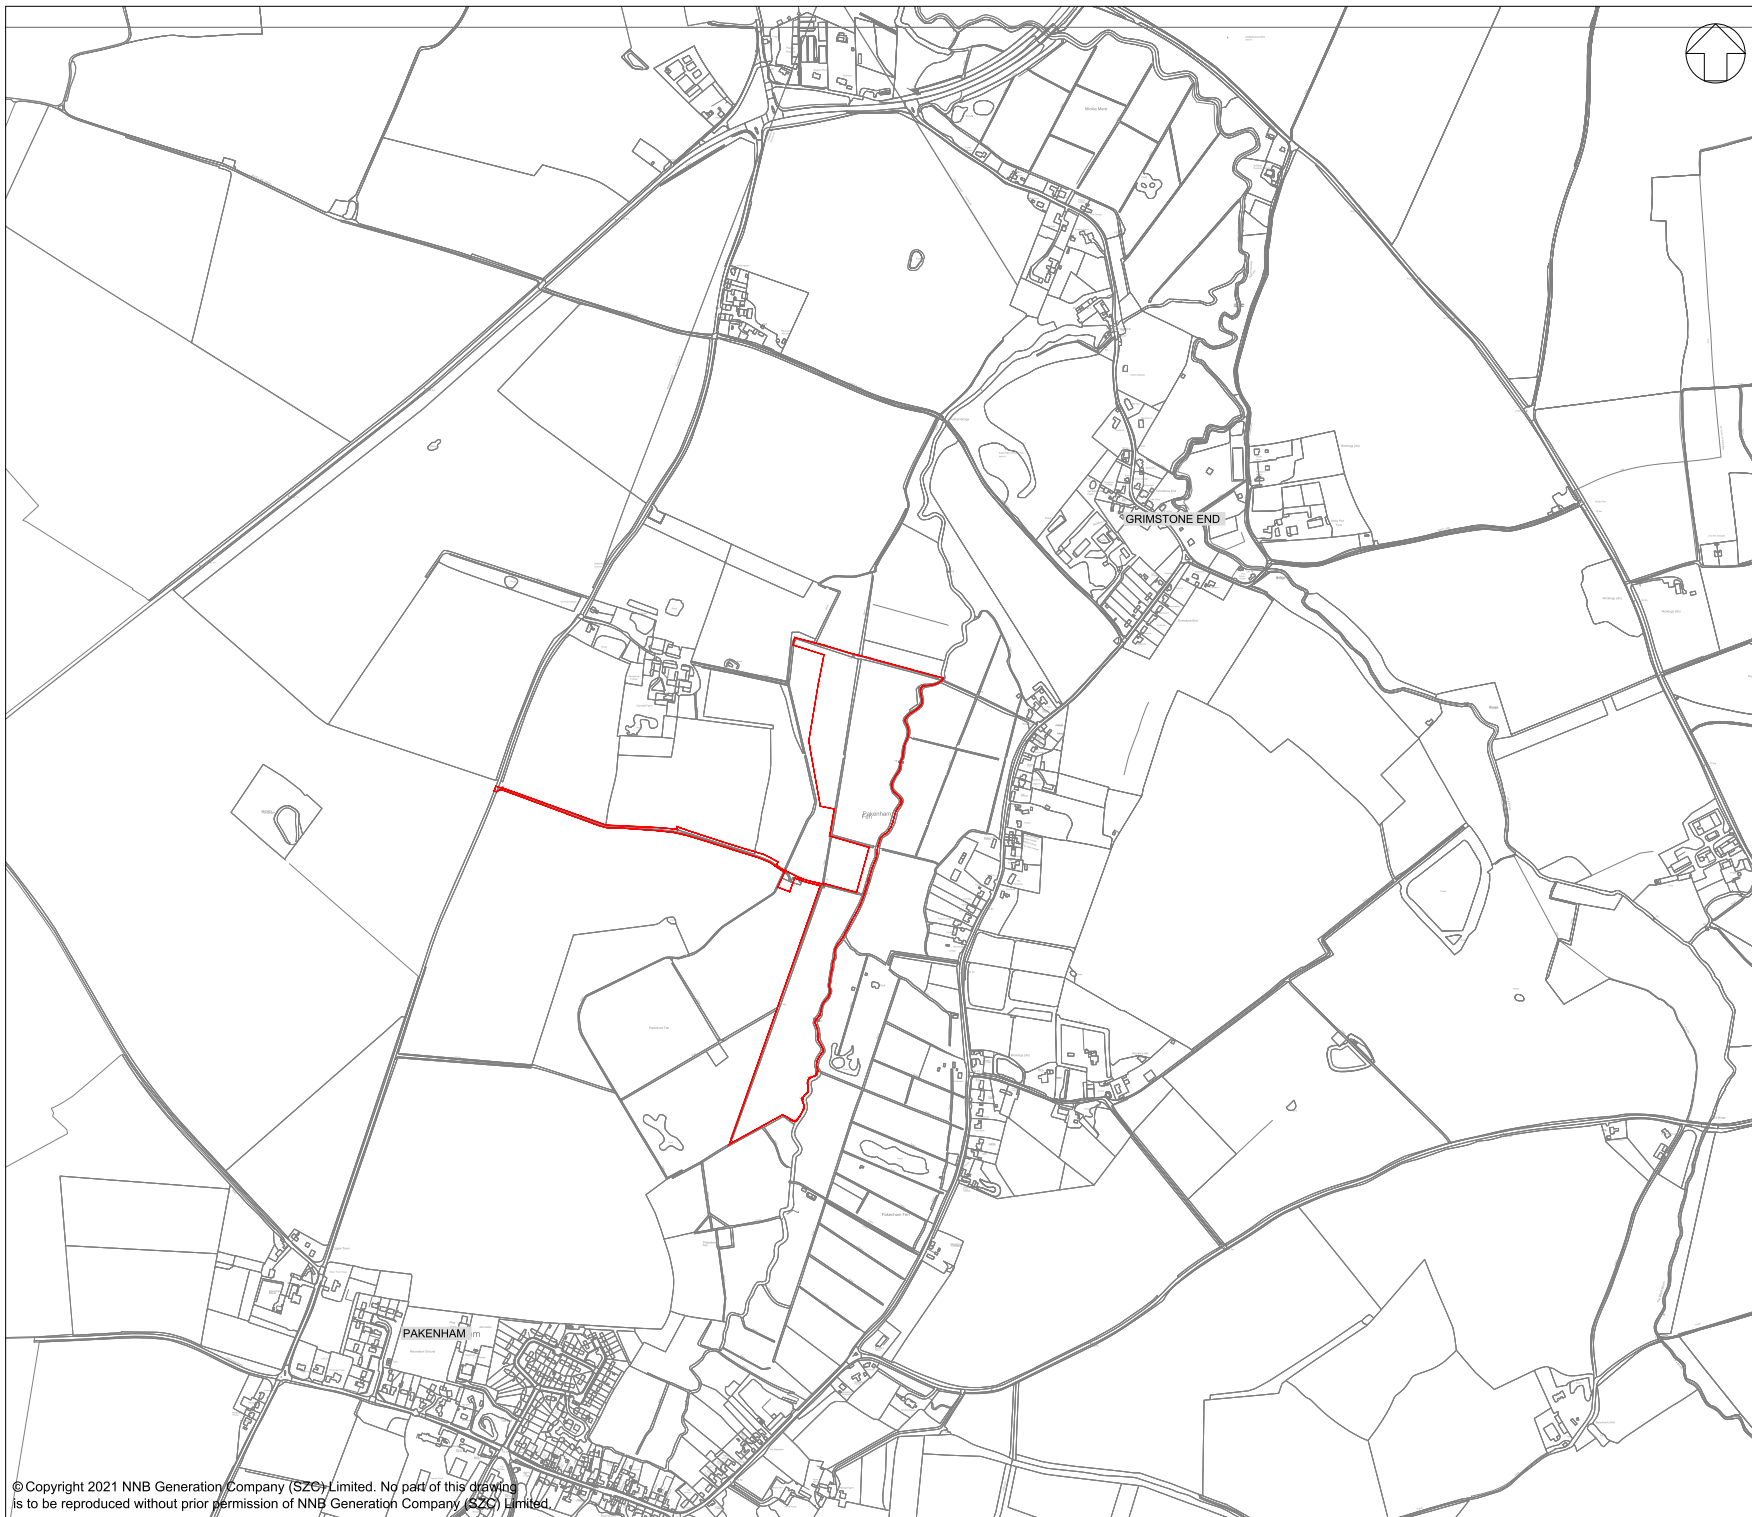

NOTES:
 1. ORDNANCE SURVEY MASTERMAP DATA ADOPTED AS DRAWING BACKGROUND DATA.

KEY:
 ORDER LIMITS

ID	SEP 2021	SB	NP	SDO APPLICATION - DEADLINE @ SUBMISSION (Date 24 Feb 2021)	SZC C0
01	APR 2021	SB	NP	SDO SUBMISSION	SZC C0
REVISION	DATE	DRAWN/CHECKED		REASONS FOR REVISION/ COMMENTS	APPROVED

NOT PROTECTIVELY MARKED

COPYRIGHT:
 Reproduced from Ordnance Survey map with the permission of Ordnance Survey on behalf of the controller of Her Majesty's Stationery Office © Crown copyright (2021). All Rights reserved. NNB GenCo Licence: 0100060408




PROJECT:
 SIZEWELL C


DOCUMENT:
 DEED OF DEVELOPMENT
 CONSENT OBLIGATIONS

DRAWING TITLE:
 PLAN 1M
 PAKENHAM
 SITE PLAN


DRAWING NO: SZC-SZ0100-XX-000-DRW-100242 **REVISION:** 02

DATE: SEPT 2021 **DRAWN:** SB **SCALE:** 1:5000@A1

 

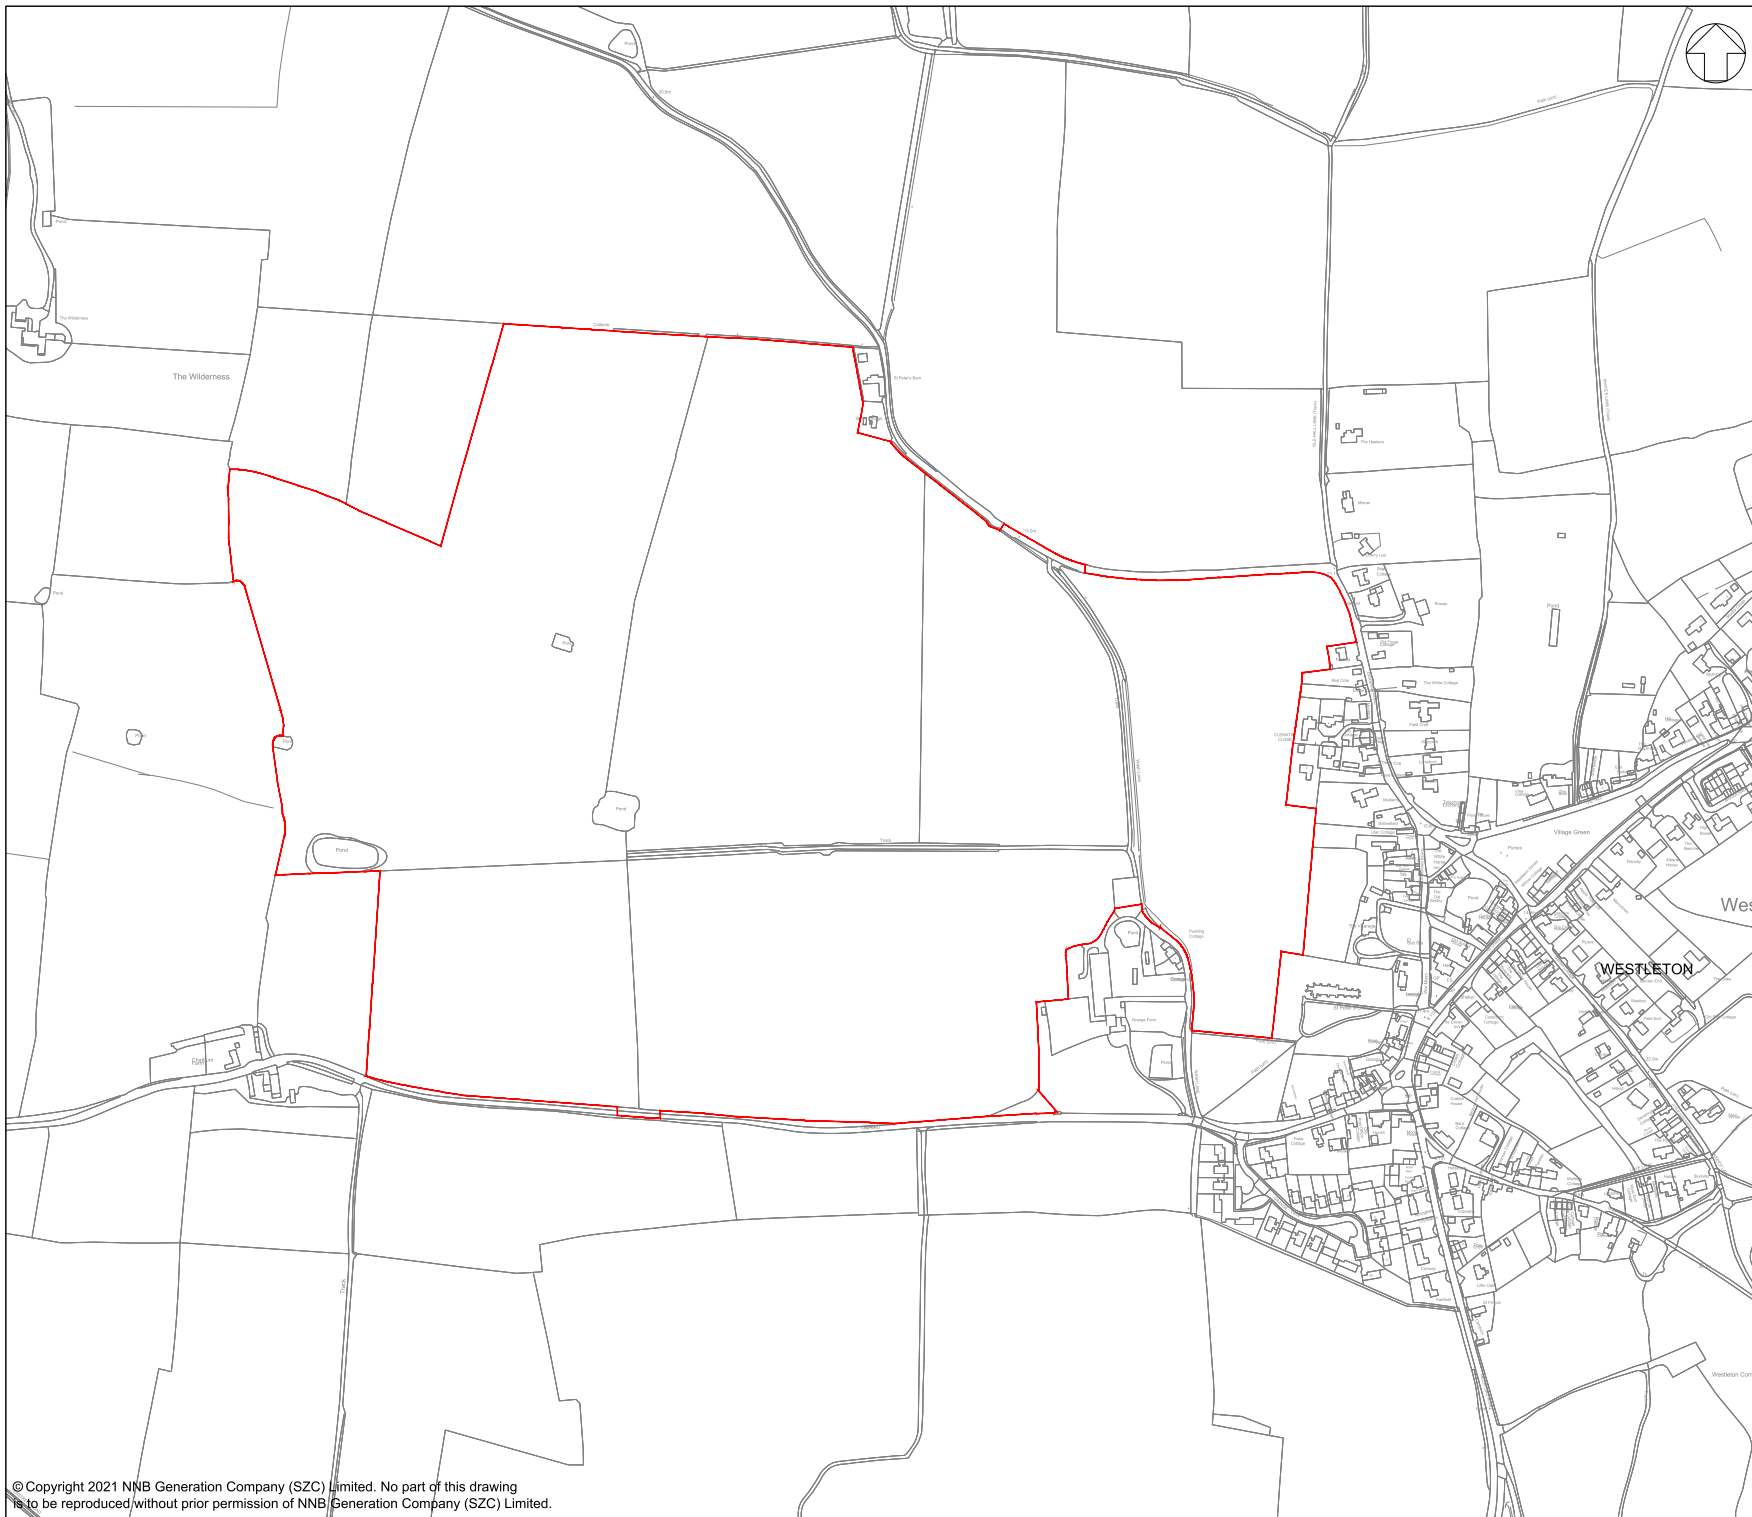

NOTES:
 1. ORDNANCE SURVEY MASTERMAP DATA ADOPTED AS DRAWING BACKGROUND DATA.

KEY:
 ORDER LIMITS

NO	DATE	BY	NO	DESCRIPTION	APPROVED
01	APR 2021	SB		DCO SUBMISSION	SZC CO

NOT PROTECTIVELY MARKED

COPYRIGHT:
 Reproduced from Ordnance Survey map with the permission of Ordnance Survey on behalf of the controller of Her Majesty's Stationery Office © Crown copyright (2021). All Rights reserved. NNB GenCo Licence: 0100060408





PROJECT:
 SIZEWELL C

DOCUMENT:
 DEED OF DEVELOPMENT
 CONSENT OBLIGATIONS

DRAWING TITLE:
 PLAN 1N
 MARSH HARRIER HABITAT IMPROVEMENT
 SITE PLAN

DRAWING NO: SZC-SZ0100-XX-000-DRW-100228	REVISION: 01
DATE: APR 2021	SCALE: 1:2500@A1

 

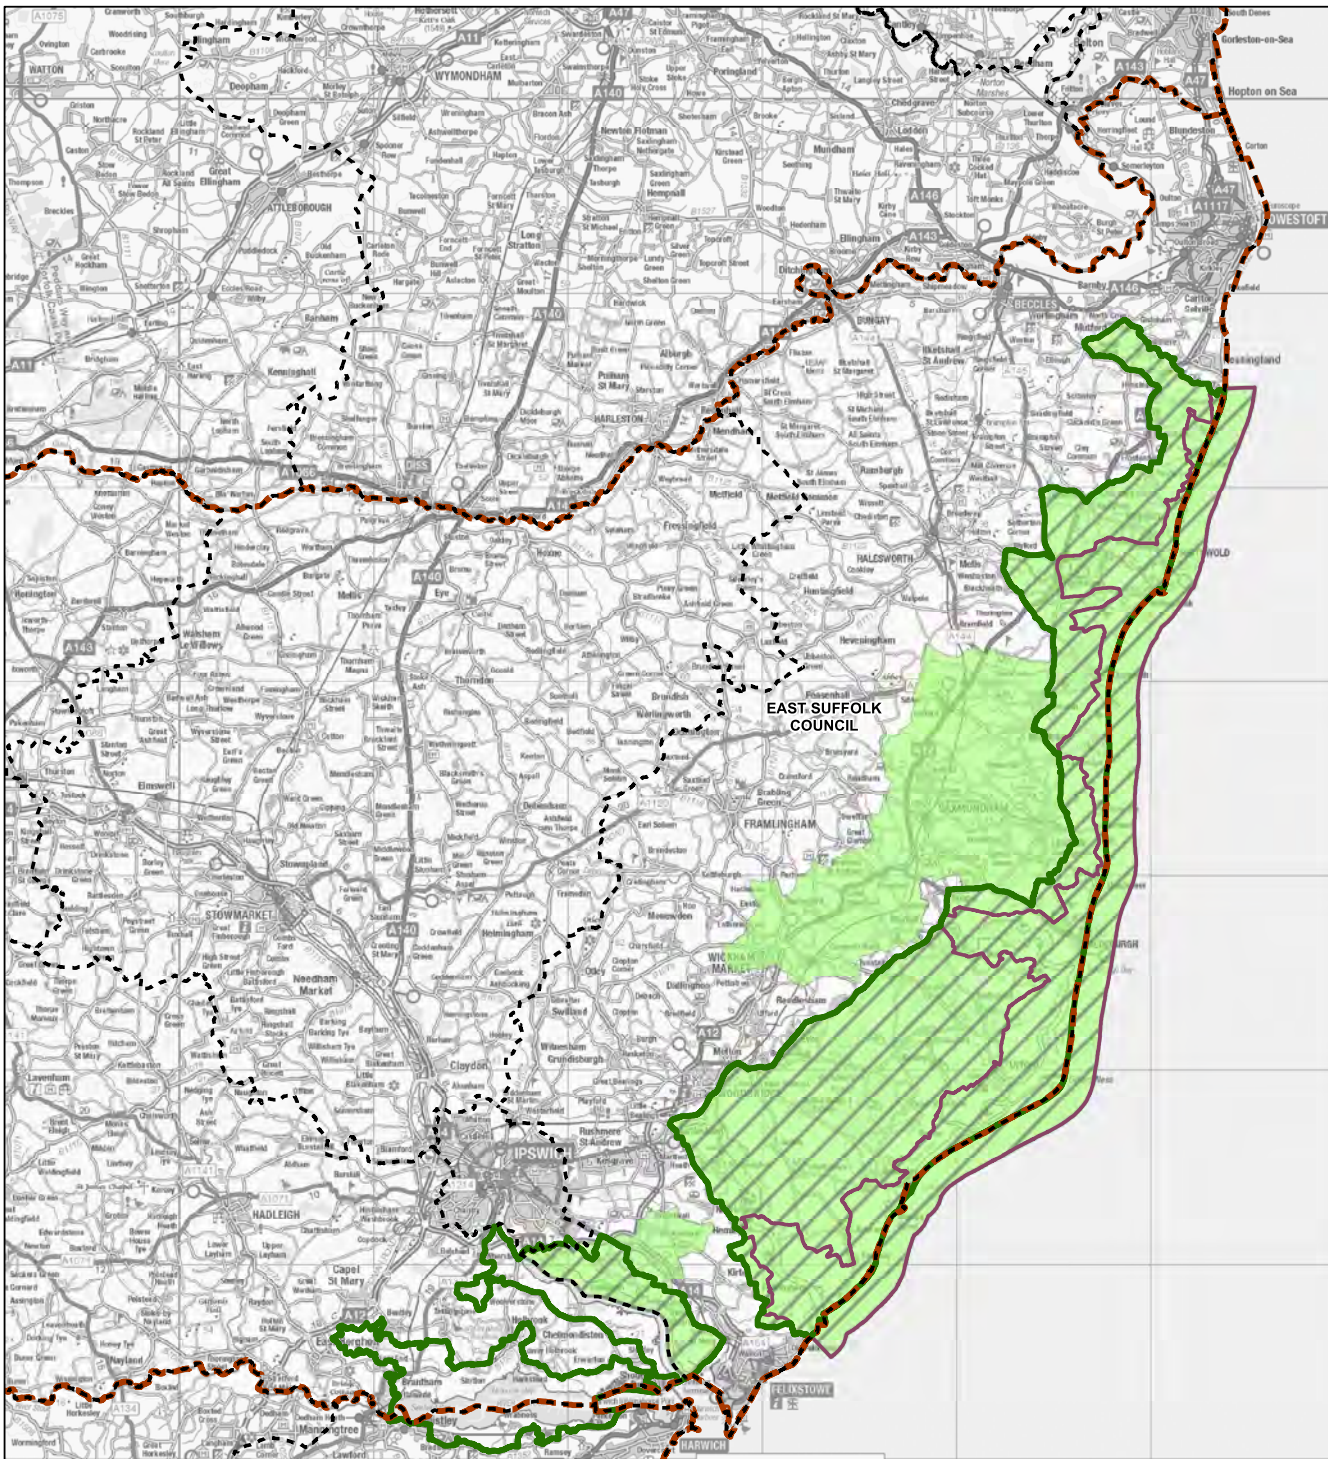

- NOTES**
- KEY**
- NATURAL ENVIRONMENT IMPROVEMENT AREA
 - COUNTY BOUNDARY
 - DISTRICT BOUNDARY
 - SUFFOLK COAST AND HEATHS AONB
 - SUFFOLK HERITAGE COAST
 - SUFFOLK COAST AND HEATHS AONB AND SUFFOLK HERITAGE COAST WITHIN EAST SUFFOLK

NOT PROTECTIVELY MARKED

COPYRIGHT
 Reproduced from Ordnance Survey map with the permission of Ordnance Survey on behalf of the controller of Her Majesty's Stationery Office © Crown Copyright (2021). All Rights reserved. NNB GenCo 0100060408.




DOCUMENT:
 SIZEWELL C
 S106 GOVERNANCE AND NATURAL ENVIRONMENT FUNDING

DRAWING TITLE:
 NATURAL ENVIRONMENT IMPROVEMENT AREA (PROPOSED GEOGRAPHIC EXTENT)

DRAWING NO:
 PLAN 2

DATE: MAY 2021 **DRAWN:** R.K. **SCALE:** 1:275,000 @A3

 



NOTES

KEY

- SITE BOUNDARY
- EXISTING**
- CAR PARKING SPACES
- PEDESTRIAN ACCESS POINT
- SURFACED PATH
- INDICATIVE MOWN PATHS
- FENCE TO CONTAIN DOGS
- AREA OF LOWLAND HEATH MOSAIC
- INDICATIVE SCRUB, BROADLEAF AND CONIFEROUS WOODLAND PLANTING
- INDICATIVE HEATHLAND SCRUB CLUMPS
- INDICATIVE NATIVE SPECIES HEDGEROW
- OPEN WATER
- HABITAT CREATION (WET REEDBED)
- HABITAT CREATION (DRY REEDBED)
- WATERCOURSE
- EXISTING VEGETATION
- PUBLIC RIGHT OF WAY
- PROPOSED**
- PHASE 2 PLANTING
- 1** ENHANCEMENT WORKS AS KEYED IN DRAWING

NOT PROTECTIVELY MARKED

COPYRIGHT
 Reproduced from Ordnance Survey map with the permission of Ordnance Survey on behalf of the controller of Her Majesty's Stationery Office © Crown Copyright (2021). All Rights reserved. NNB GenCo 0100060408.




DOCUMENT:
 DEED OF OBLIGATION

DRAWING TITLE:
 PLAN 3: ALDHURST FARM PLAN

DRAWING NO.:

DATE: JULY 2021 **DRAWN:** LDA **SCALE:** 1:3500 @ A3 **REVISION:** 01

 

Enhancement work

- 1** Car Park expansion
- 2** Bird Hide indicative location options
- 3** Themed benches indicative locations
- 4** Improvements to existing PROW
- 5** Mowing Regime indicative locations
- 6** Perching bench provision indicative locations