



File Path R:\Transport & Infrastructure\Infrastructure Mgmt\CE & MW Team\LHB Parish Files - 1st October 2023\East Bergholt\Flatford Mill TRO & access improvements\Org\Proposed TRO DRAFT CHECKED Rev C.dwg

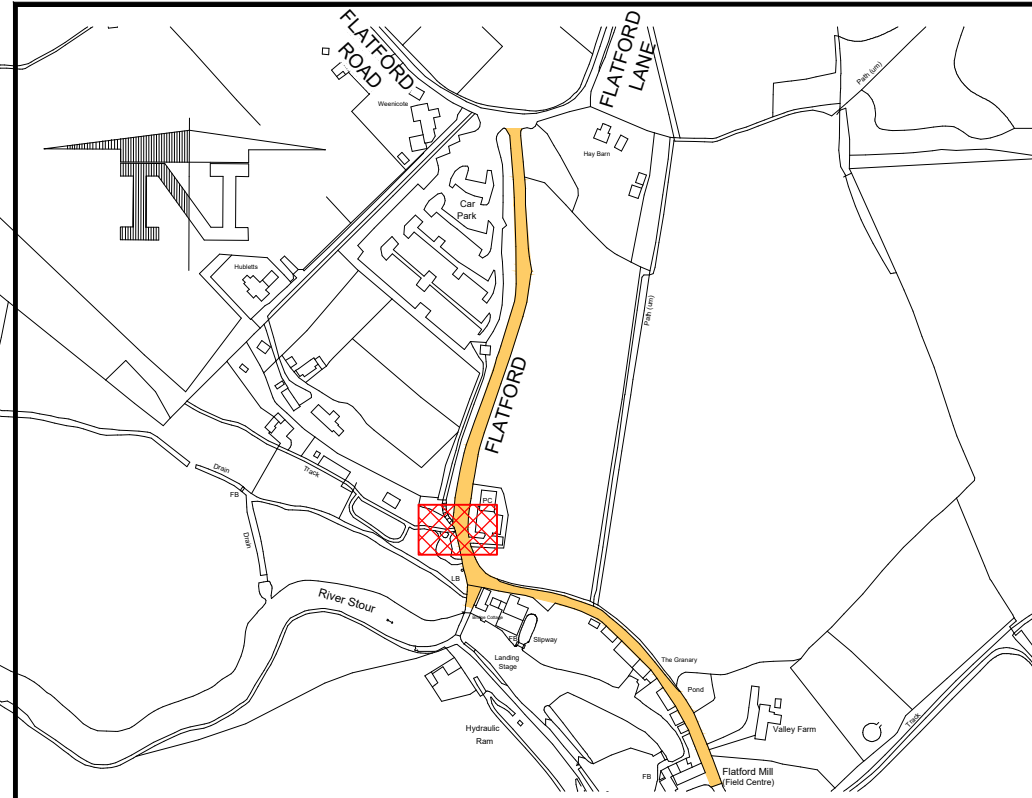


LOCATION OF WORKS
LOCATION PLAN N.T.S

THIS MAP IS BASED UPON ORDNANCE SURVEY MATERIAL WITH THE PERMISSION OF ORDNANCE SURVEY ON BEHALF OF THE CONTROLLER OF HIS MAJESTY'S STATIONERY OFFICE © CROWN COPYRIGHT. UNAUTHORISED REPRODUCTION INFRINGES CROWN COPYRIGHT AND MAY LEAD TO PROSECUTION OR CIVIL PROCEEDINGS. SUFFOLK COUNTY COUNCIL, LICENCE NO. 100023395, 2024.

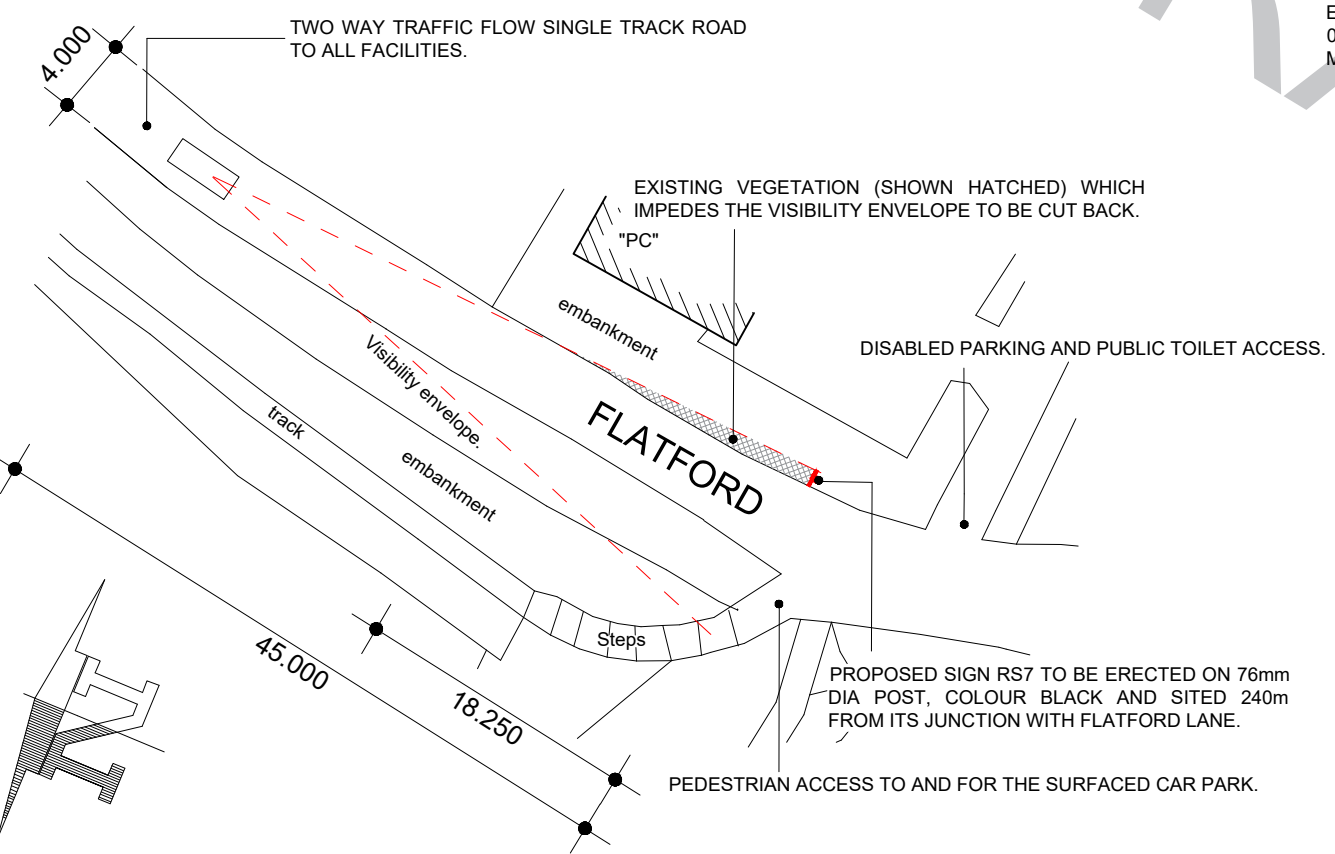

CLEAR VISIBILITY DISTANCE (CVD), 1:500

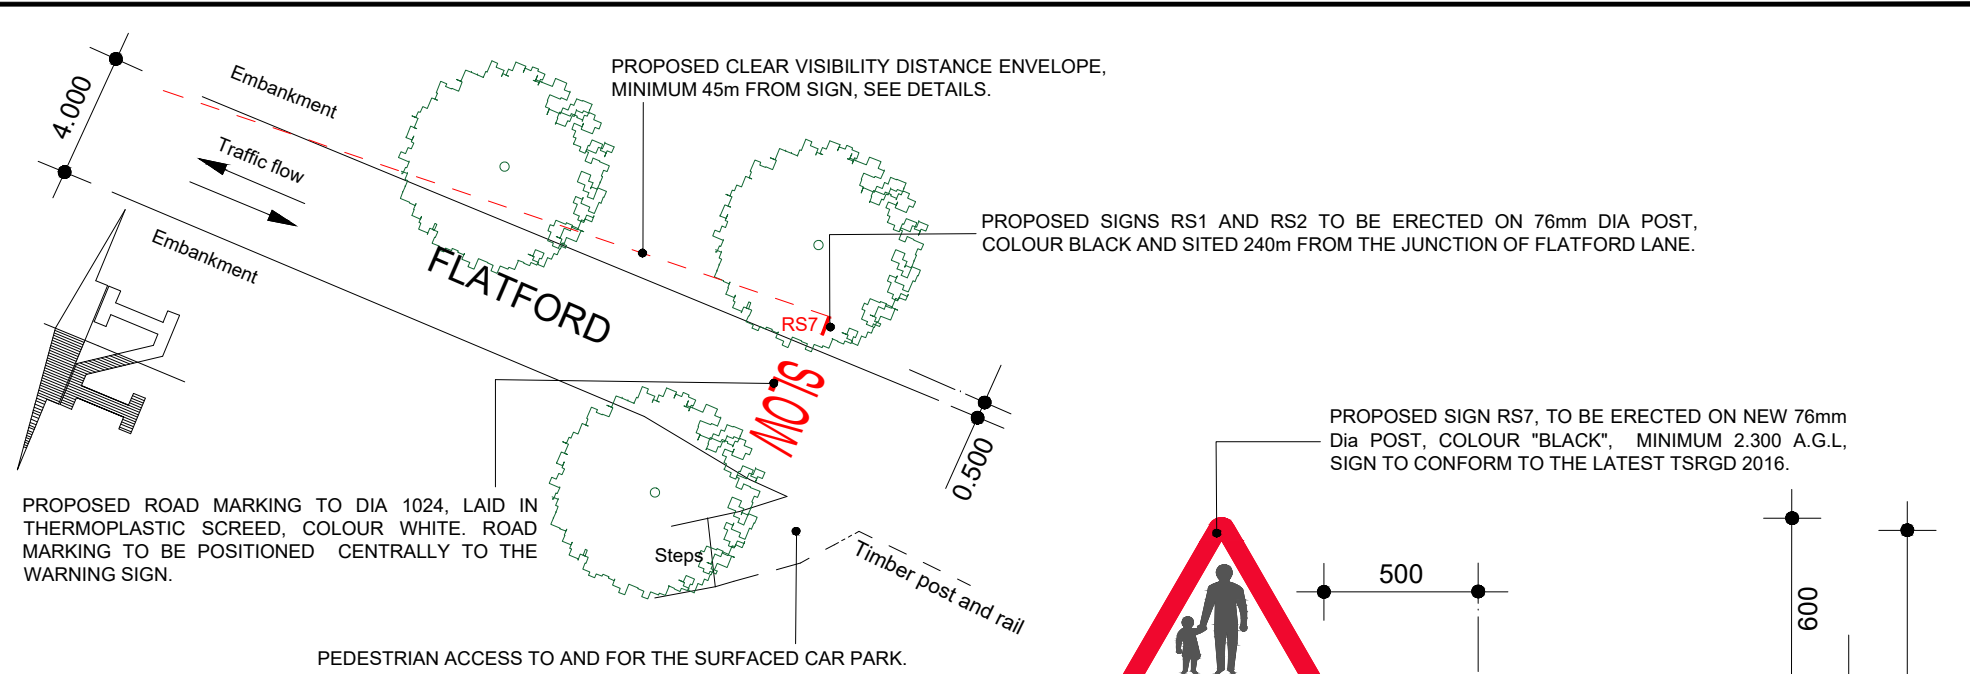

PLAN 1:250

PROPOSED SIGN RS4, TO BE ERECTED BELOW PROPOSED SIGN RS7 ON NEW 76mm Dia POST, COLOUR "BLACK", MINIMUM 1.500 A.G.L, SIGN TO CONFORM TO THE LATEST TSRGD 2016.

EXISTING VEGETATION TO BE CUT BACK TO A MINIMUM 0.600m A.G.L AND OVER HANGING BRANCHES TO BE A MINIMUM 3.250m A.G.L


PROPOSED 76mm Ø GALVANISED TUBULAR POST WITH BASE PLATE AND POST CAP, TO BE ERECTED IN TYPE 1A FOUNDATION, SEE BELOW FOR DETAILS.

PROPOSED REINSTATEMENT TO MATCH EXISTING SURROUNDING AREA, RECYCLE EXCAVATED MATERIAL WHERE POSSIBLE. AREA TO BE GRASS SEEDED TO TABLE 6/1.



Sign Reference	544-1
Height	600 mm
Width	680 mm
Area	0.39 m ²
Material	Class R3B-UK
Mount Height	2300

RS7
SIGN SCHEDULE, 1:20

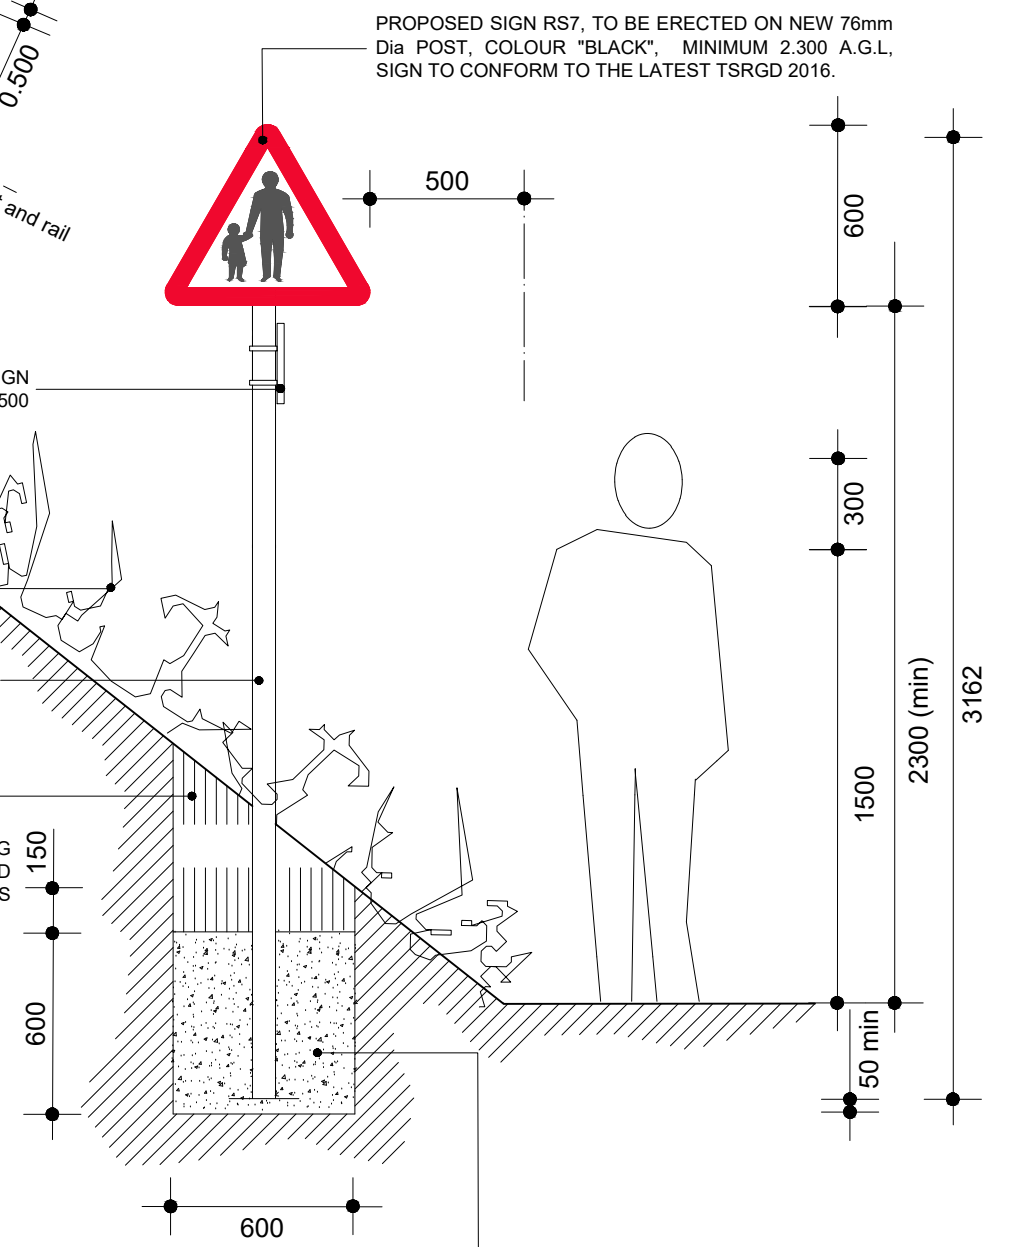

PROPOSED FOUNDATION TO BE TYPE 1, SIZE 600 (L) x 600(W) x 600 (D), AS PER SCD 1200 - 01, CONCRETE MIX TO BE ST2.

PEDESTRIAN WARNING SIGN, 1:25

- NOTE(S):**
- DRAWING TO BE READ IN CONJUNCTION WITH 231892/GA/001, 002 AND 004.
 - ANY CHANGES TO BE NOTIFIED TO DESIGN ENGINEER.

PRELIMINARY DESIGN

REVISION(S)			
	A	06/24	JCCr
DESCRIPTION	Speed limit proposal removed.	REV.	DATE INTL.

PROJECT TITLE	FLATFORD, EAST BERGHOLT PROPOSED TRAFFIC IMPROVEMENTS	ORIGINATOR	NT	CHECKER	PW	DESIGNER	JCCr	REVIEWER		
DRAWING TITLE	PROPOSED WARNING SIGNAGE AND ROAD MARKINGS	SCALE(S)	ORIGINAL SIZE A3 AS SHOWN	DATE	APR 2024				REVISION	A
		DRAWING NUMBER	231289 / WS / 003							

SUFFOLK HIGHWAYS
Working together to build a positive legacy for Suffolk

Phoenix House, 3 Goddard Road, Ipswich, Suffolk IP1 5NP.
Highways enquires: 0345 606 6171 www.suffolk.gov.uk/highways

Plot date 24/06/2024