




JM

Appendix 2: First Property

Land and Building on West Side of
Bramford Road
Great Blakenham
Ipswich

Registry Plan
Site & Location Plan | Scale 1:2500
To be printed @ A3

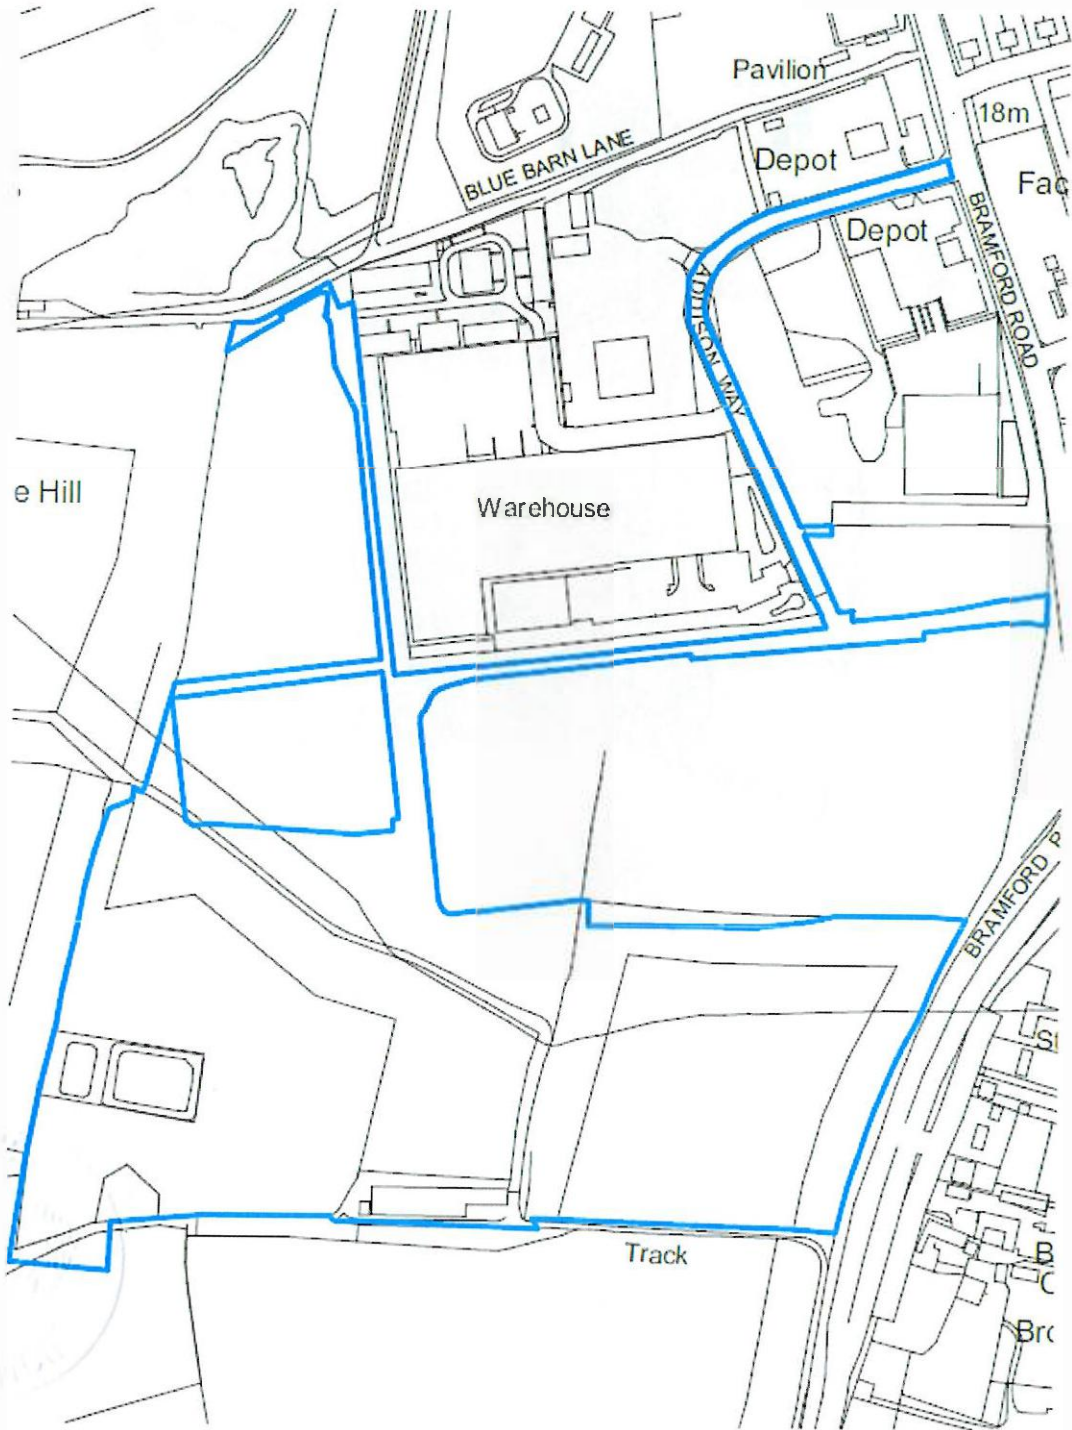




69206

Appendix 3: Gipping Meadows

Land and Building on East Side of
Stomarket Road
Great Blakenham
Ipswich

Site & Location Plan | Scale 1:2
To be printed @

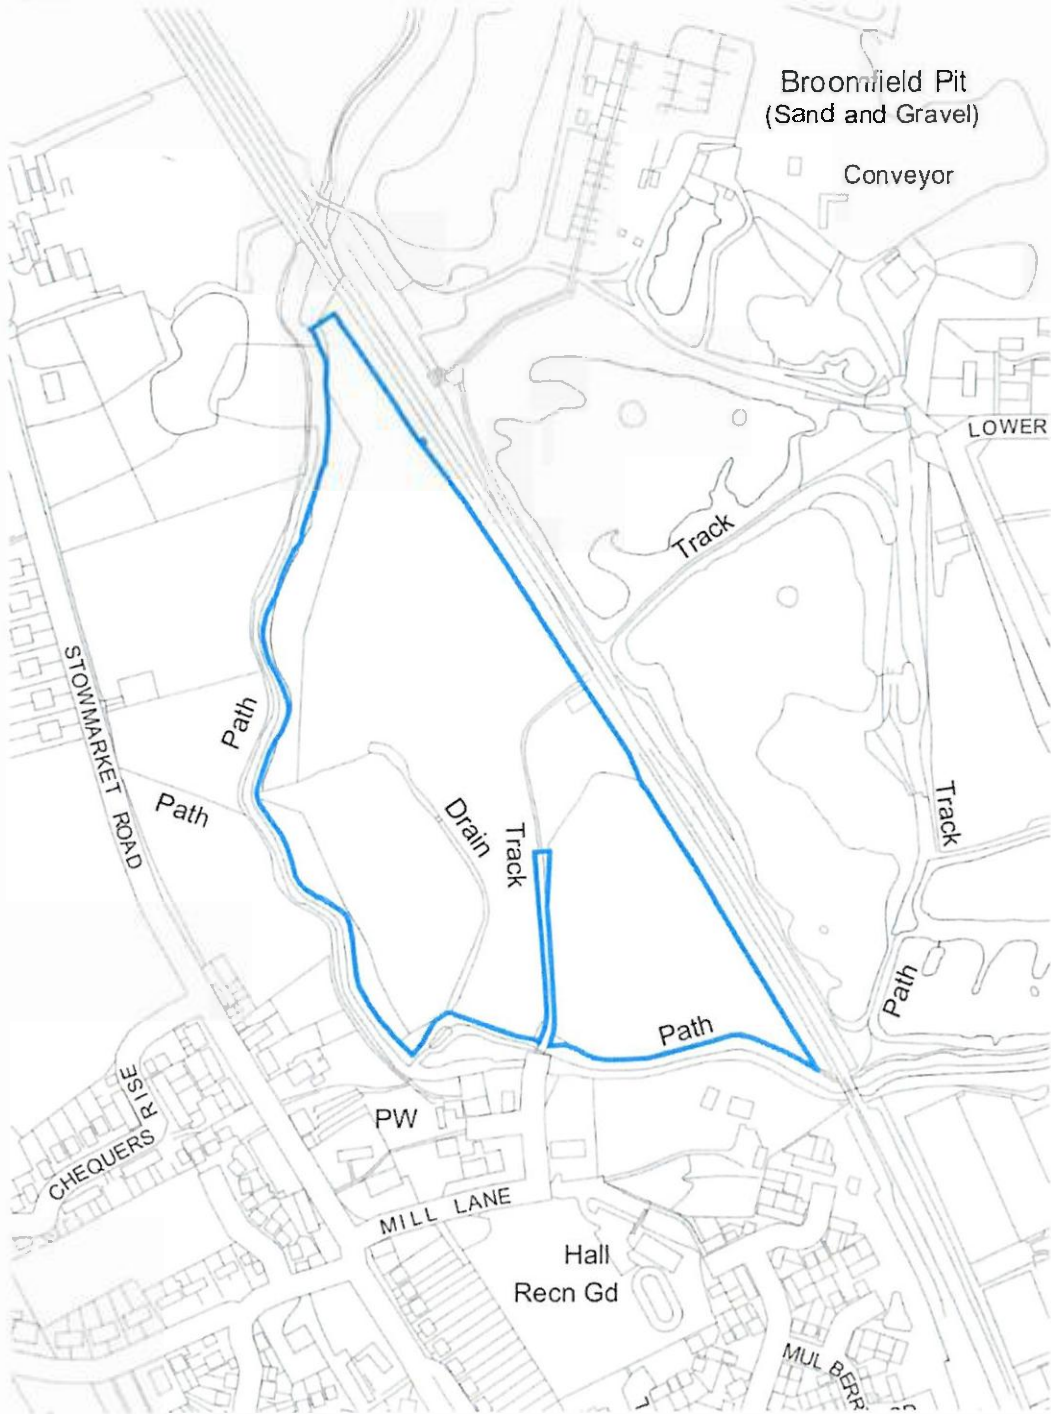

69206




Appendix 4: Second Property



Land and Buildings West Side of
Barnford Road
GreatBuckingham
Ipswich

Registry Plan
Site & Location Plan | Scale 1:2500
To be printed @ A3

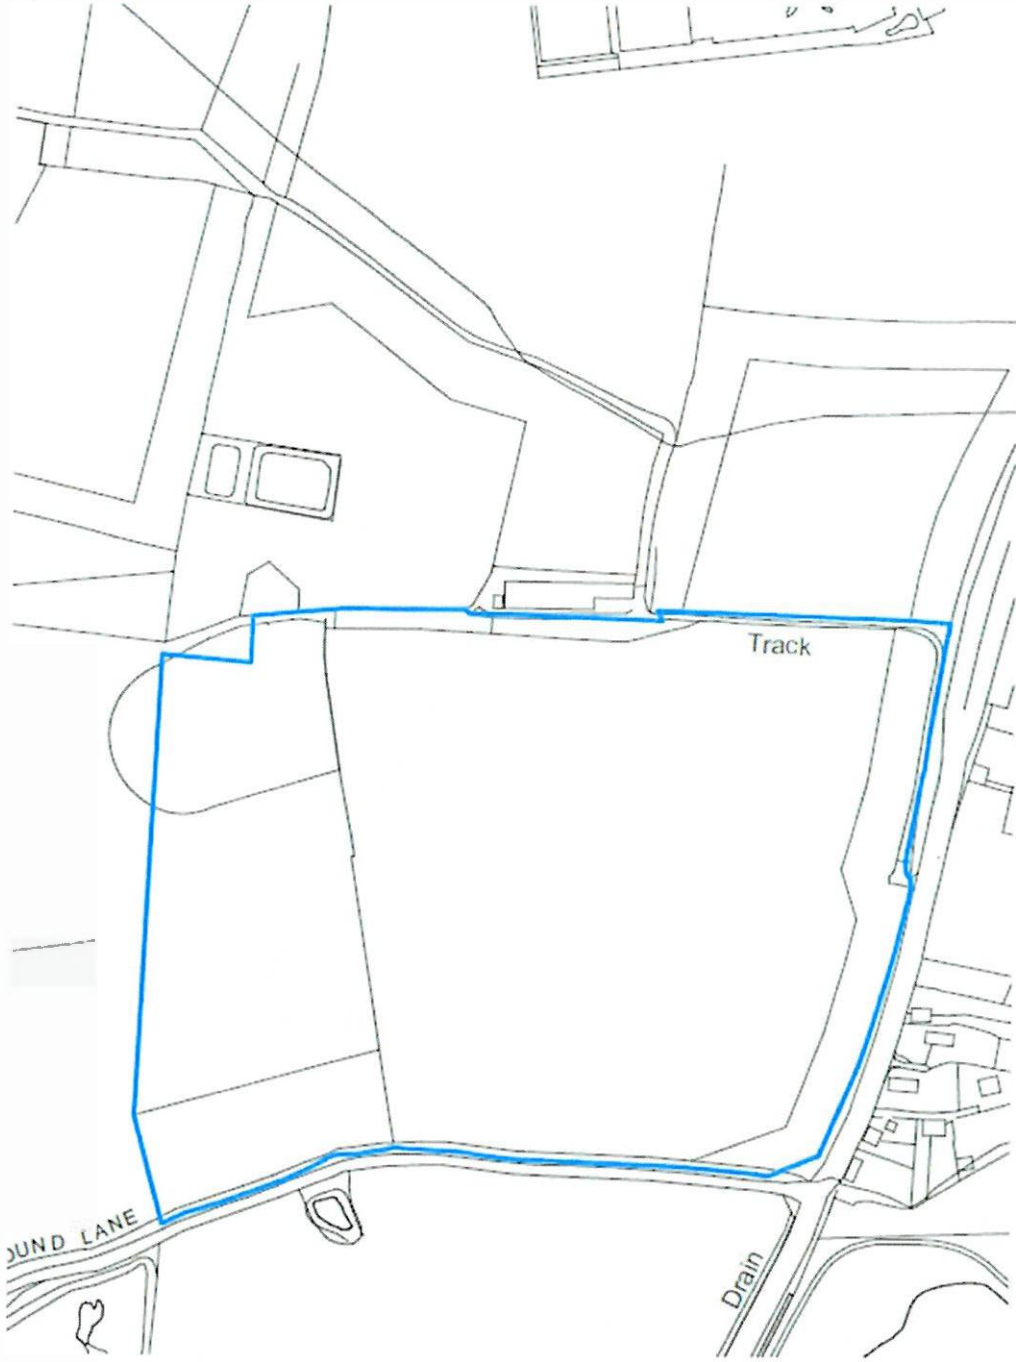

~~Appendix 5: Draft Planning Permission~~ JL

Appendix 6 – Gipping Meadow Notice

To: Port One Land Limited at:

[ADDRESS]

[DX: [DX NUMBER]]

[Fax: [FAX NUMBER]]

for the attention of [NAME/POSITION]

[SUCH OTHER ADDRESS/ DX NUMBER/ FAX NUMBER/ FOR THE ATTENTION OF SUCH OTHER PERSON, AS WAS LAST NOTIFIED IN WRITING BY THE DEVELOPER]

[BY HAND]

[BY PREPAID FIRST CLASS POST]

[BY [OTHER NEXT WORKING DAY DELIVERY SERVICE]]

Pursuant to an Option Agreement ("Agreement") dated [DATE] made between [COUNCIL] and [PORT ONE LAND LIMITED] relating to [Gipping Meadow (Mill Lane) Nature Area Land:]

[COUNCIL] gives [PORT ONE LAND LIMITED] notice of the exercise of the Gipping Meadow Option contained in the Agreement and requires [COUNCIL] to buy the [Gipping Meadow (Mill Lane) Nature Area Land] on the terms set out in the Agreement.

DATE:

SIGNED BY [] [for and on behalf of]: