



PROPOSED NEW STANDALONE BLOCK

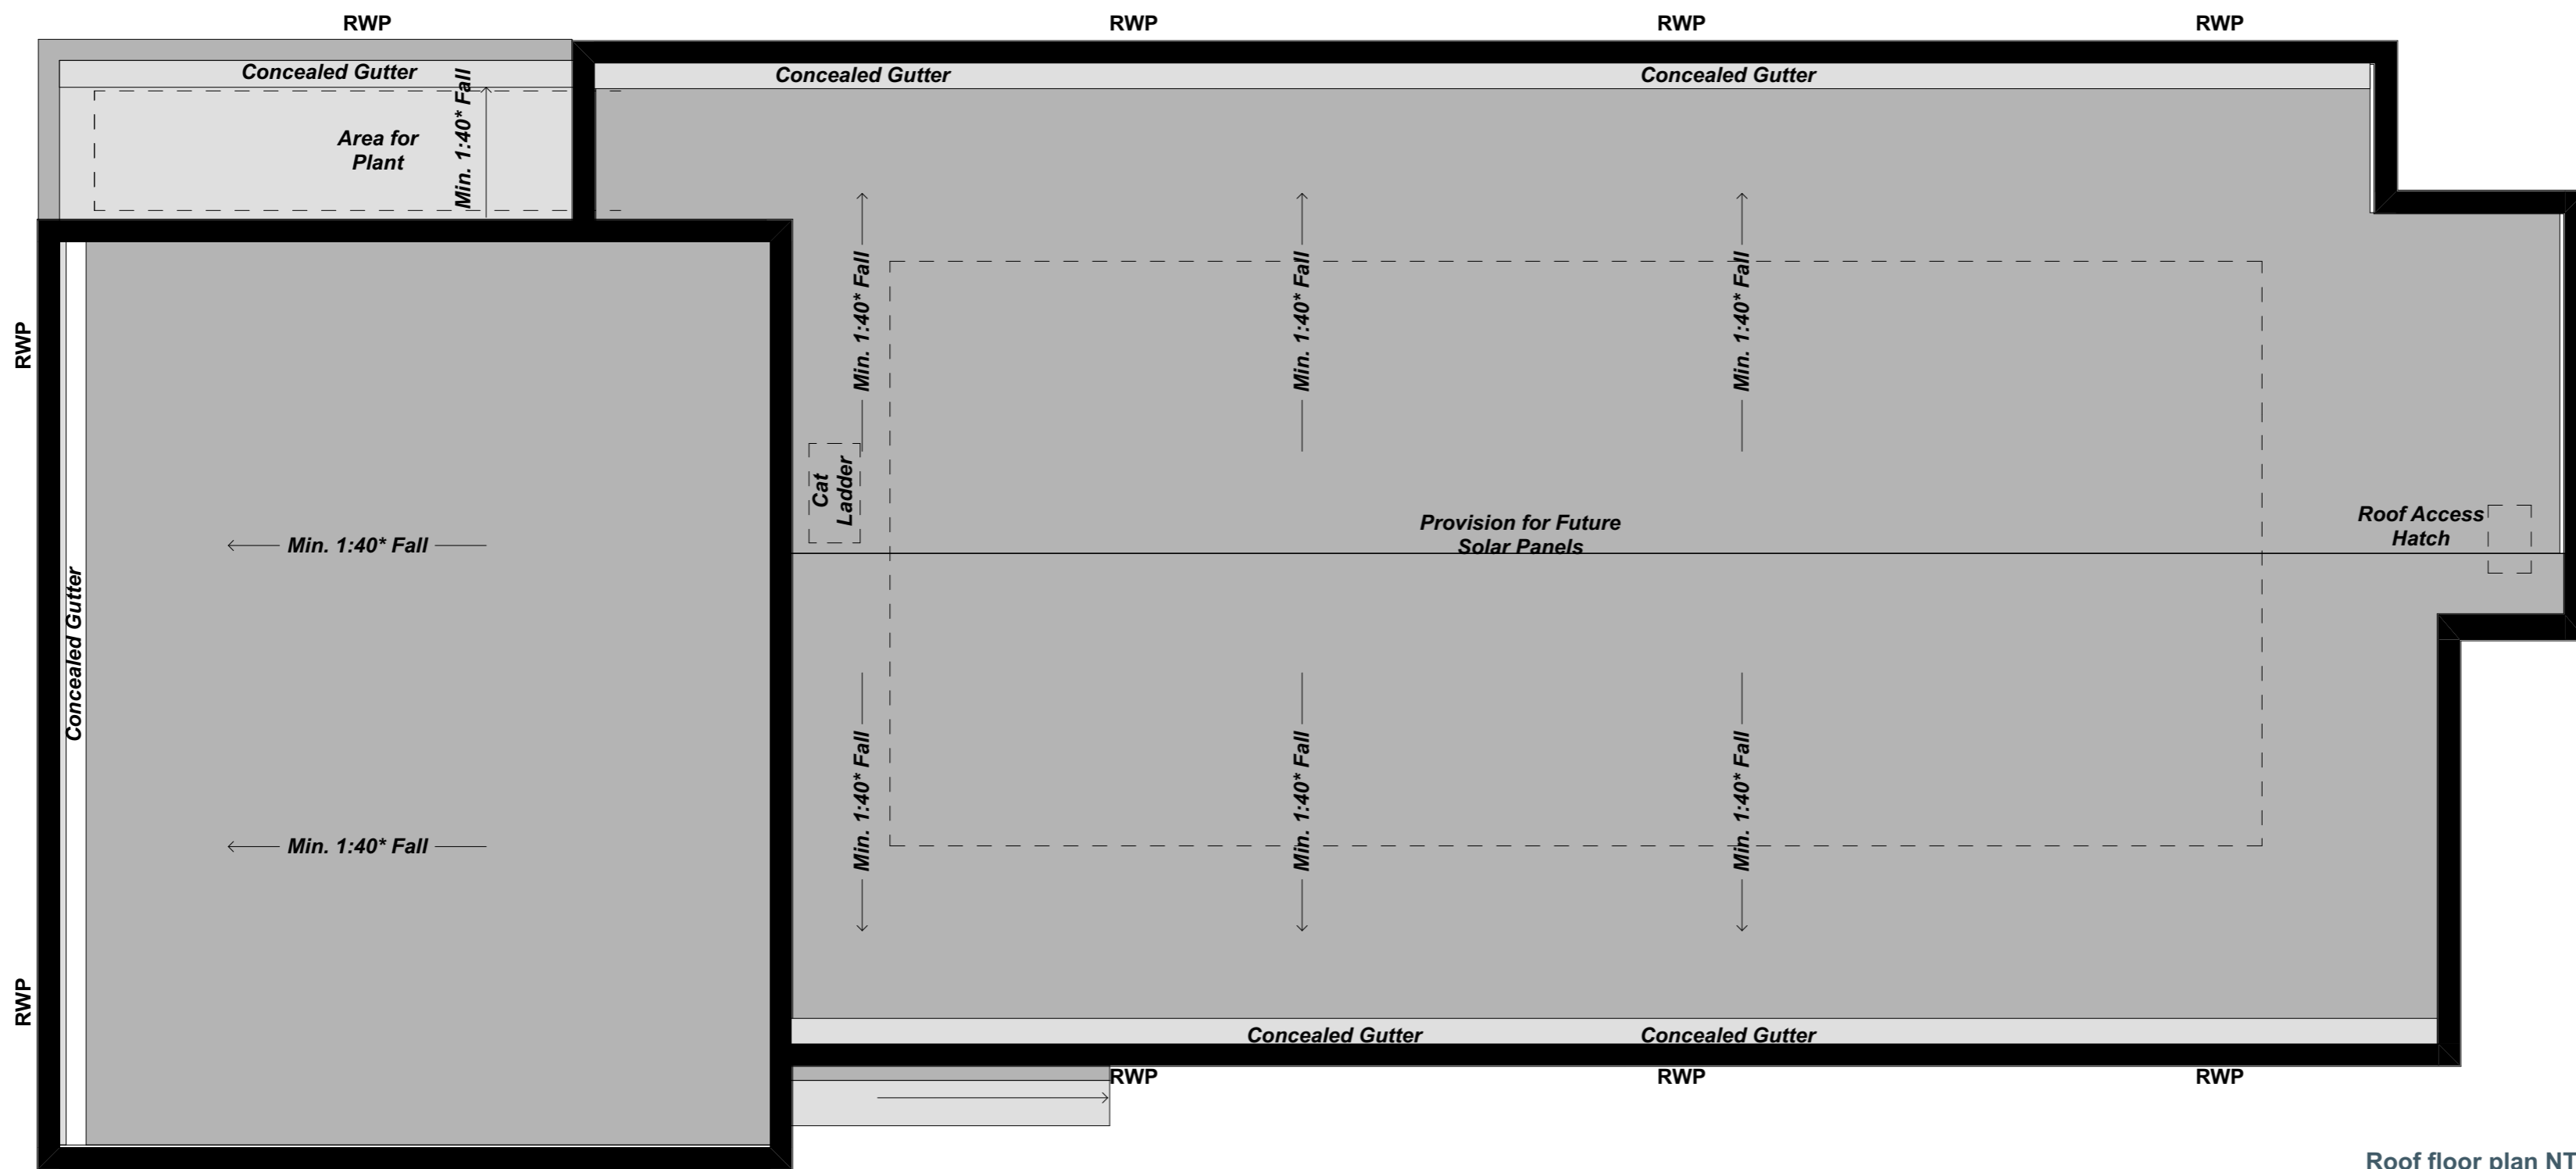

Roof floor plan NTS



First floor plan NTS

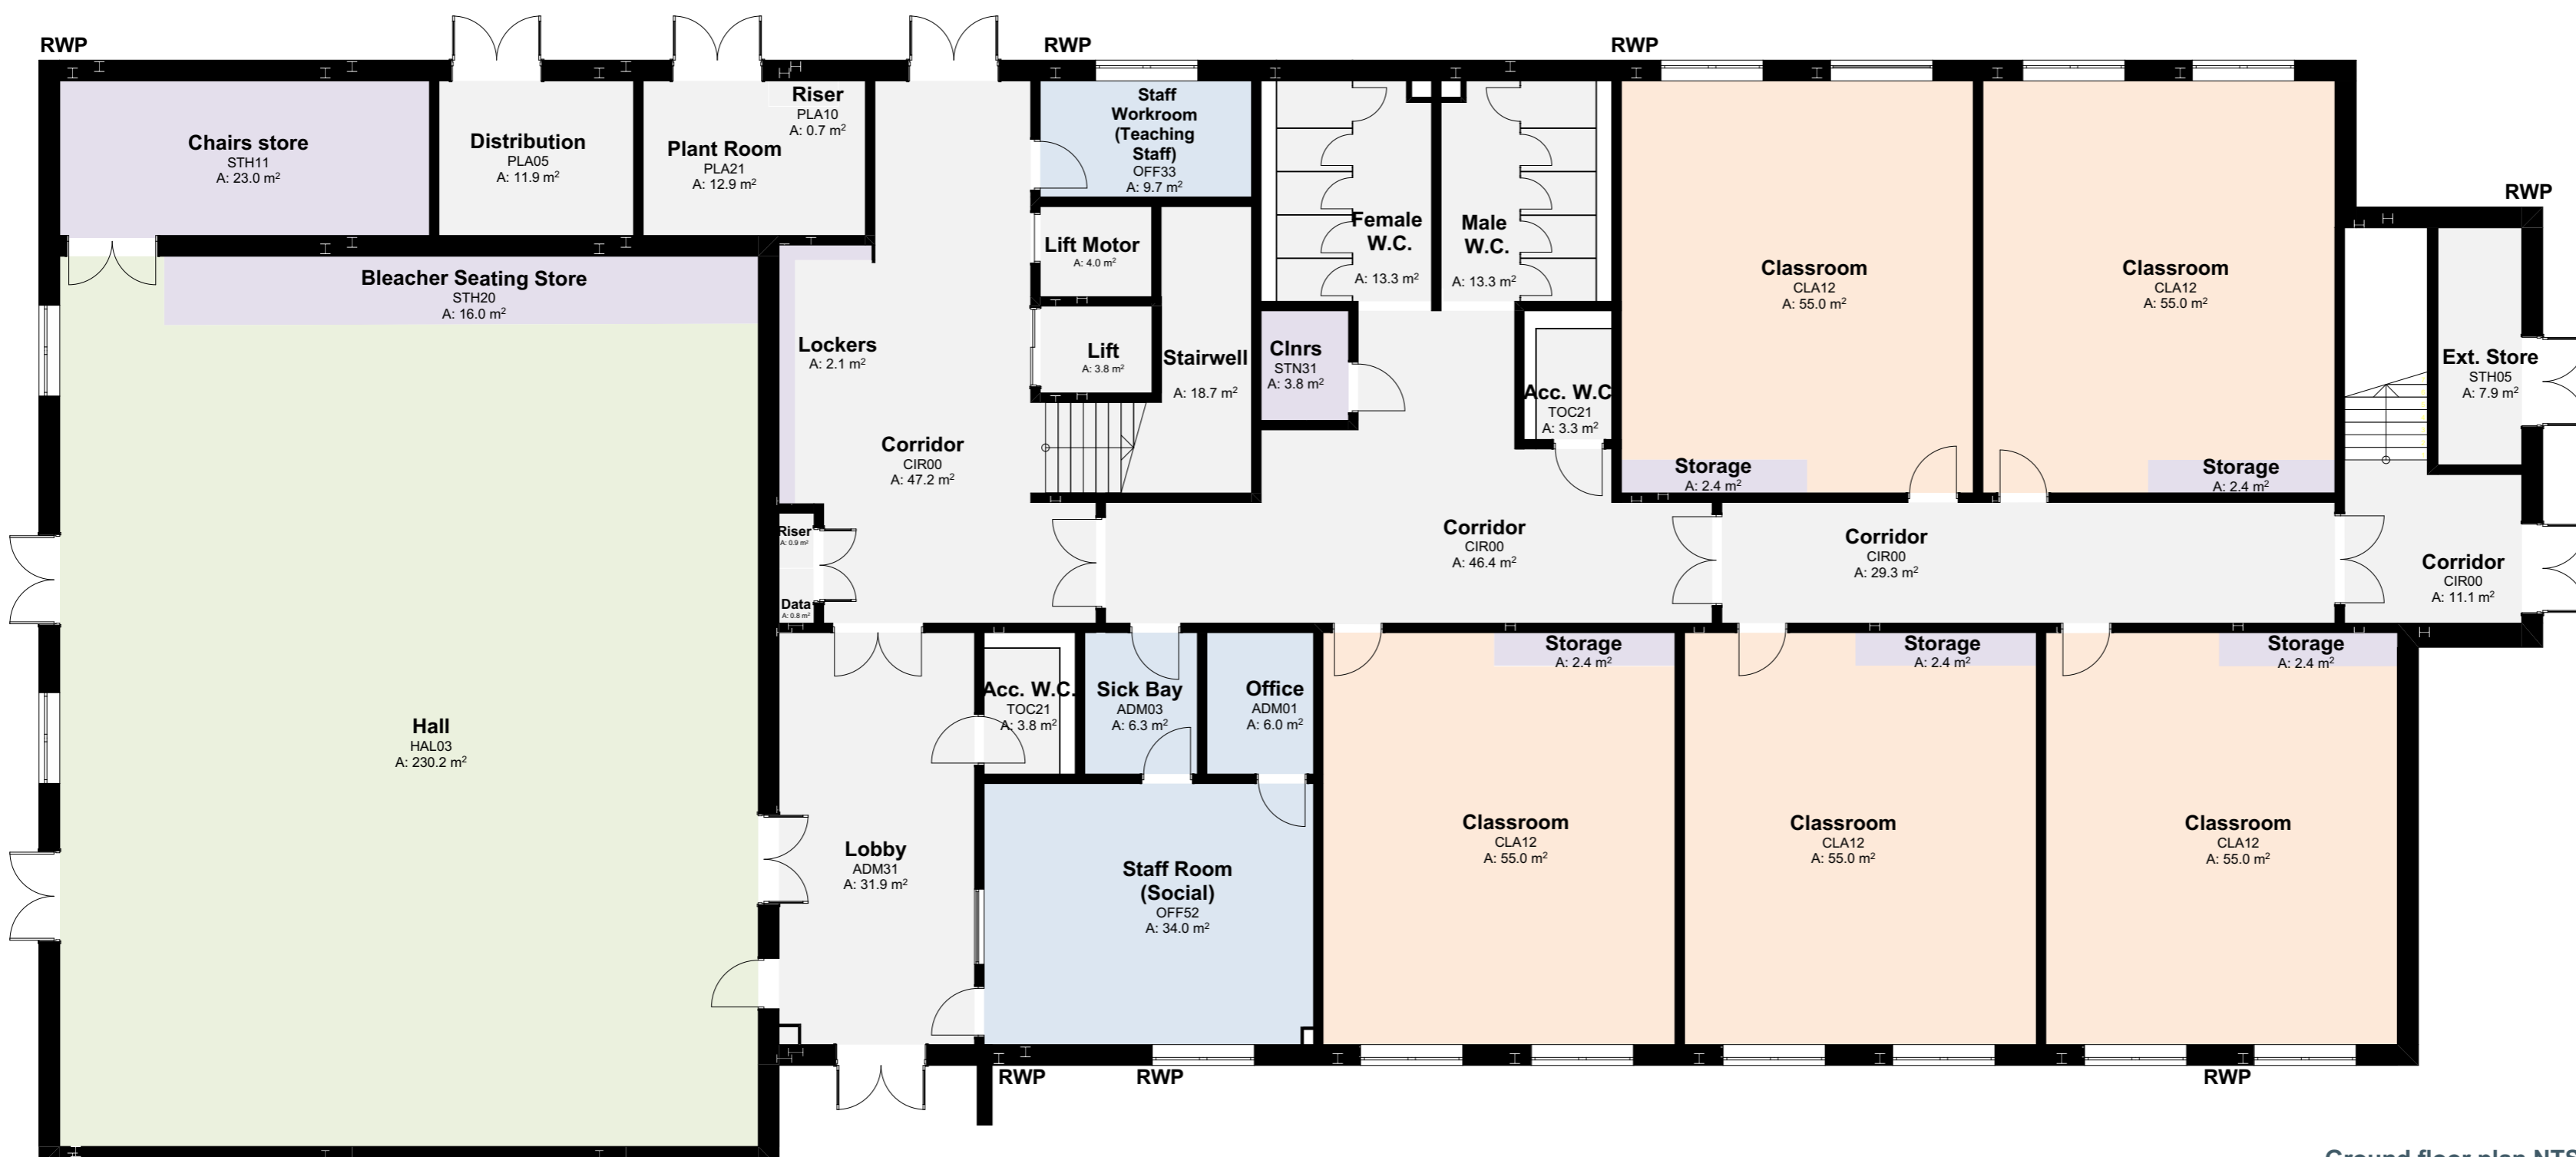

Ground floor plan NTS

Stowmarket High School - Expansion

