


NOTES

1. Tests on existing carriageway required for S278 works.

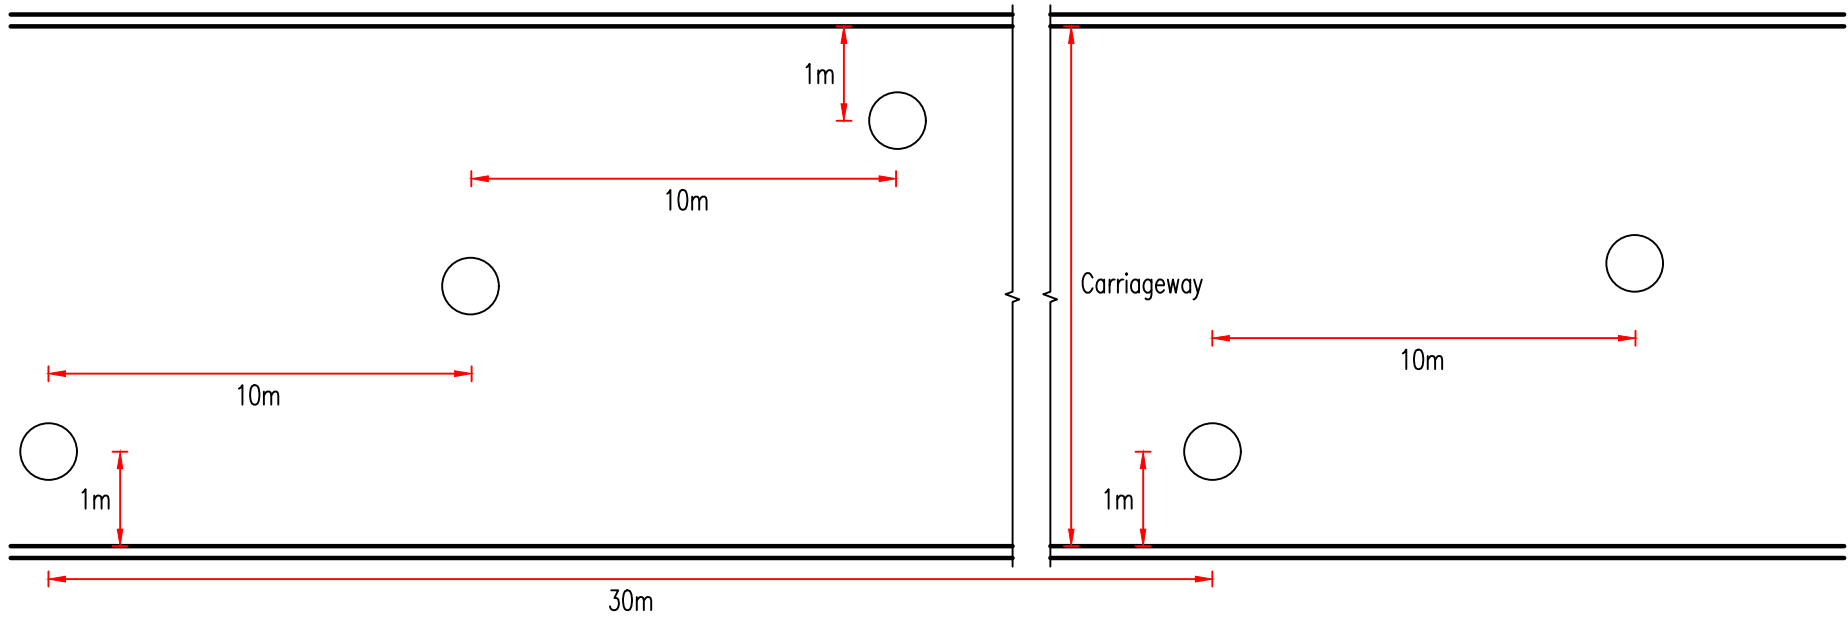

PLAN



Growth, Highways & Infrastructure  
 Suffolk County Council  
 Endeavour House  
 8 Russell Road  
 Ipswich  
 Suffolk IP1 2BX

DRAWING TITLE  
 PRELIMINARIES  
 CBR TEST LOCATION

REV.	DESCRIPTION	CHECKED	DATE

INIT.	DATE	PROJECT TITLE	
ORIGINATOR	RY 08/2024	STANDARD CONSTRUCTION DETAILS	
CHECKER	SH 08/2024	SCALE	DATE
DESIGNER	RY 08/2024	N.T.S.	AUG. 2024
REVIEWER	TK 08/2024	DRAWING No. DM-100-02	