


NOTES

1. Layout for cores to determine the existing highway construction for S278 schemes.
2. Layouts is also for testing of sub-grade, capping and foundation layers for S38 schemes.

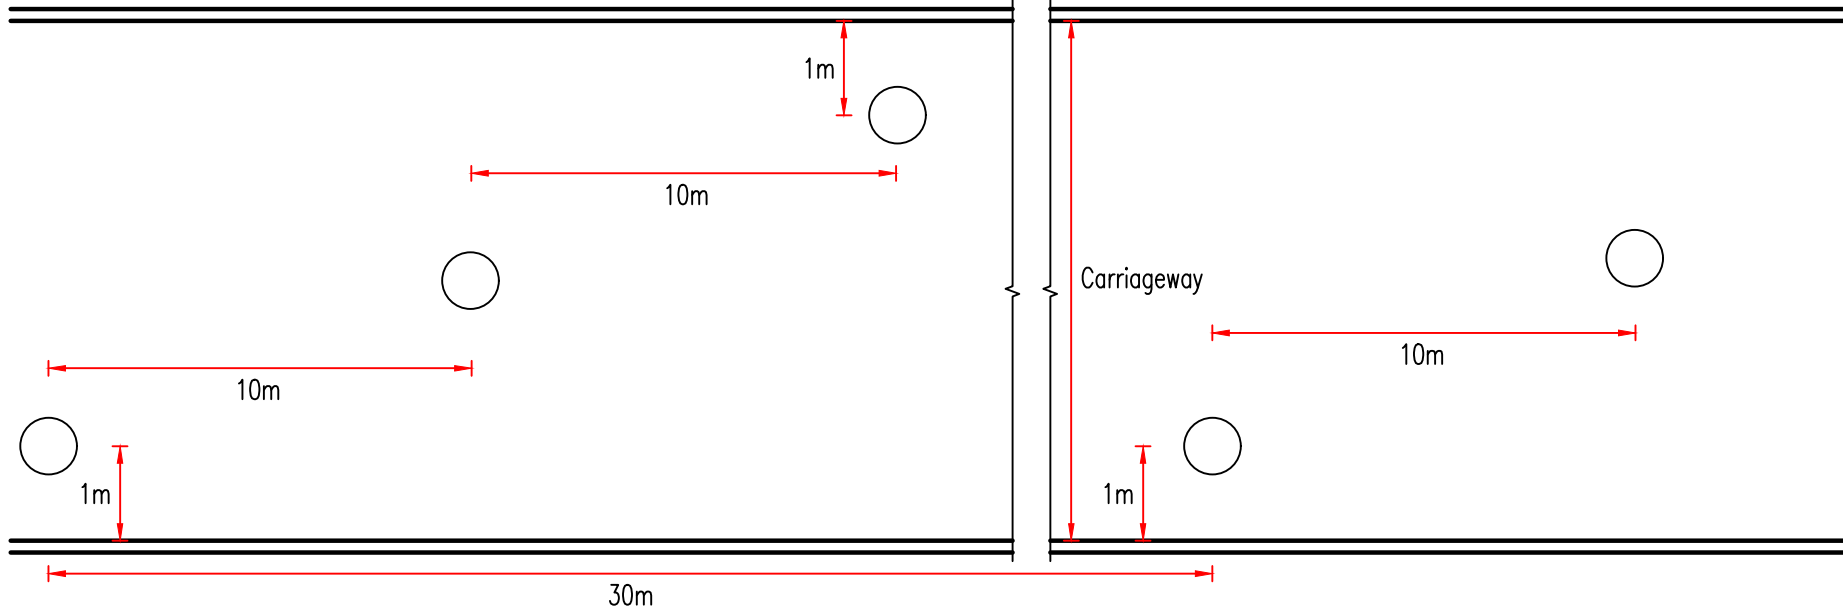

PLAN



Growth, Highways & Infrastructure
 Suffolk County Council
 Endeavour House
 8 Russell Road
 Ipswich
 Suffolk IP1 2BX

DRAWING TITLE
 PRELIMINARIES
 TESTING LAYOUTS
 EARTHWORKS LAYERS & CORING

REV.	DESCRIPTION	CHECKED	DATE

INIT.	DATE	PROJECT TITLE	
ORIGINATOR	RY 08/2024	STANDARD CONSTRUCTION DETAILS	
CHECKER	SH 08/2024	SCALE	DATE
DESIGNER	RY 08/2024	N.T.S.	AUG. 2024
REVIEWER	TK 08/2024	DRAWING No. DM-100-02	