


NOTES

1. Width of footways indicated on the scheme plans.
2. Footways shall have a min 2.5% (1:40), max. 3.3% (1:30) crossfall towards the carriageway unless otherwise indicated on the scheme plans.
3. A weed control fabric shall be placed under the sub-base, including the kerb and footway edging.

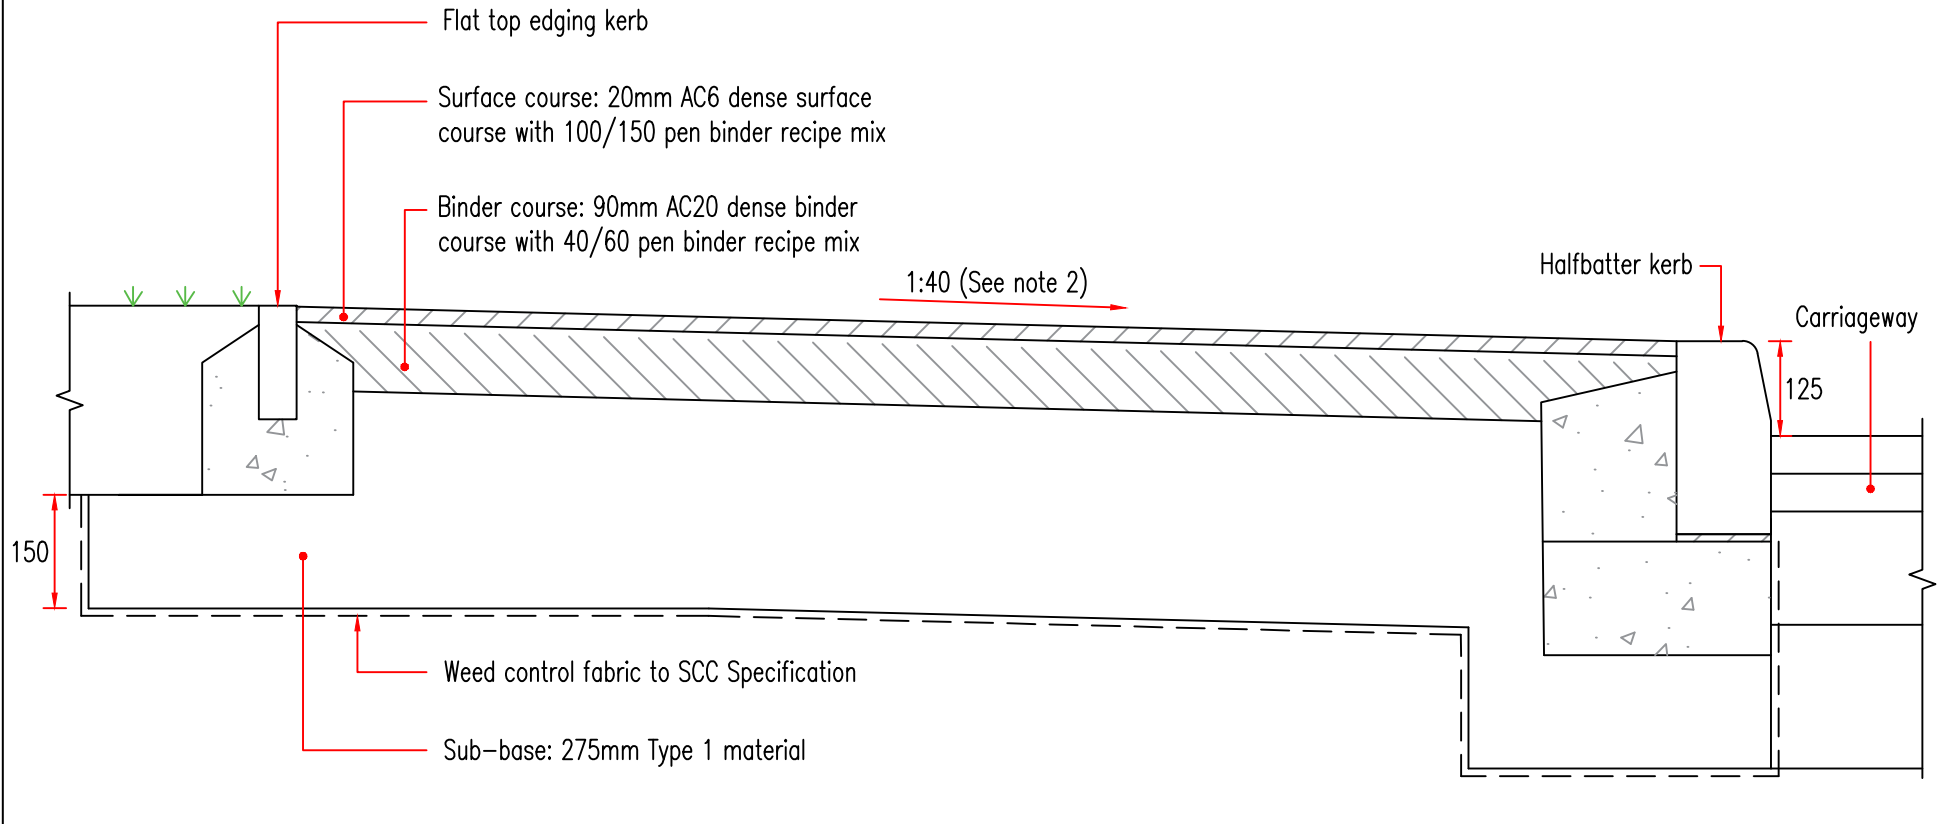

Growth, Highways & Infrastructure
 Suffolk County Council
 Endeavour House
 8 Russell Road
 Ipswich
 Suffolk IP1 2BX

DRAWING TITLE
 KERBS, FOOTWAYS, CYCLEWAYS AND PAVED AREAS
 FOOTWAY CONSTRUCTION ADJACENT
 TO PRIMARY CARRIAGEWAY

REV.	DESCRIPTION	CHECKED	DATE

INIT.	DATE	PROJECT TITLE	
ORIGINATOR	RY 07/2024	STANDARD CONSTRUCTION DETAILS	
CHECKER	SH 07/2024	SCALE	DATE
DESIGNER	RY 07/2024	N.T.S.	JUL. 2024
REVIEWER	TK 07/2024	DRAWING No. DM-1100-11	