


**NOTES**

1. Width of adoptable verge indicated on the scheme plans.
2. Verge shall have a min 2.5% (1:40), max. 3.3% (1:30) crossfall towards the carriageway unless otherwise indicated on the scheme plans.
3. Verges not permitted in shared surface roads areas or where residential plots are adjacent. (see Drawing No. DM1100-17 for Shared Surface Maintenance Strip details).
4. Grassed areas of less than 5 square metres and/or irregular shapes are not permitted, with a minimum width of 1m.
5. Verges, and visibility splays shall consist of a layer of topsoil 150mm in depth, free from weeds, coarse grass and stones, and leveled and raked to a fine tilth. Grass seed mix shall be as shown in Development Management Construction Specification.

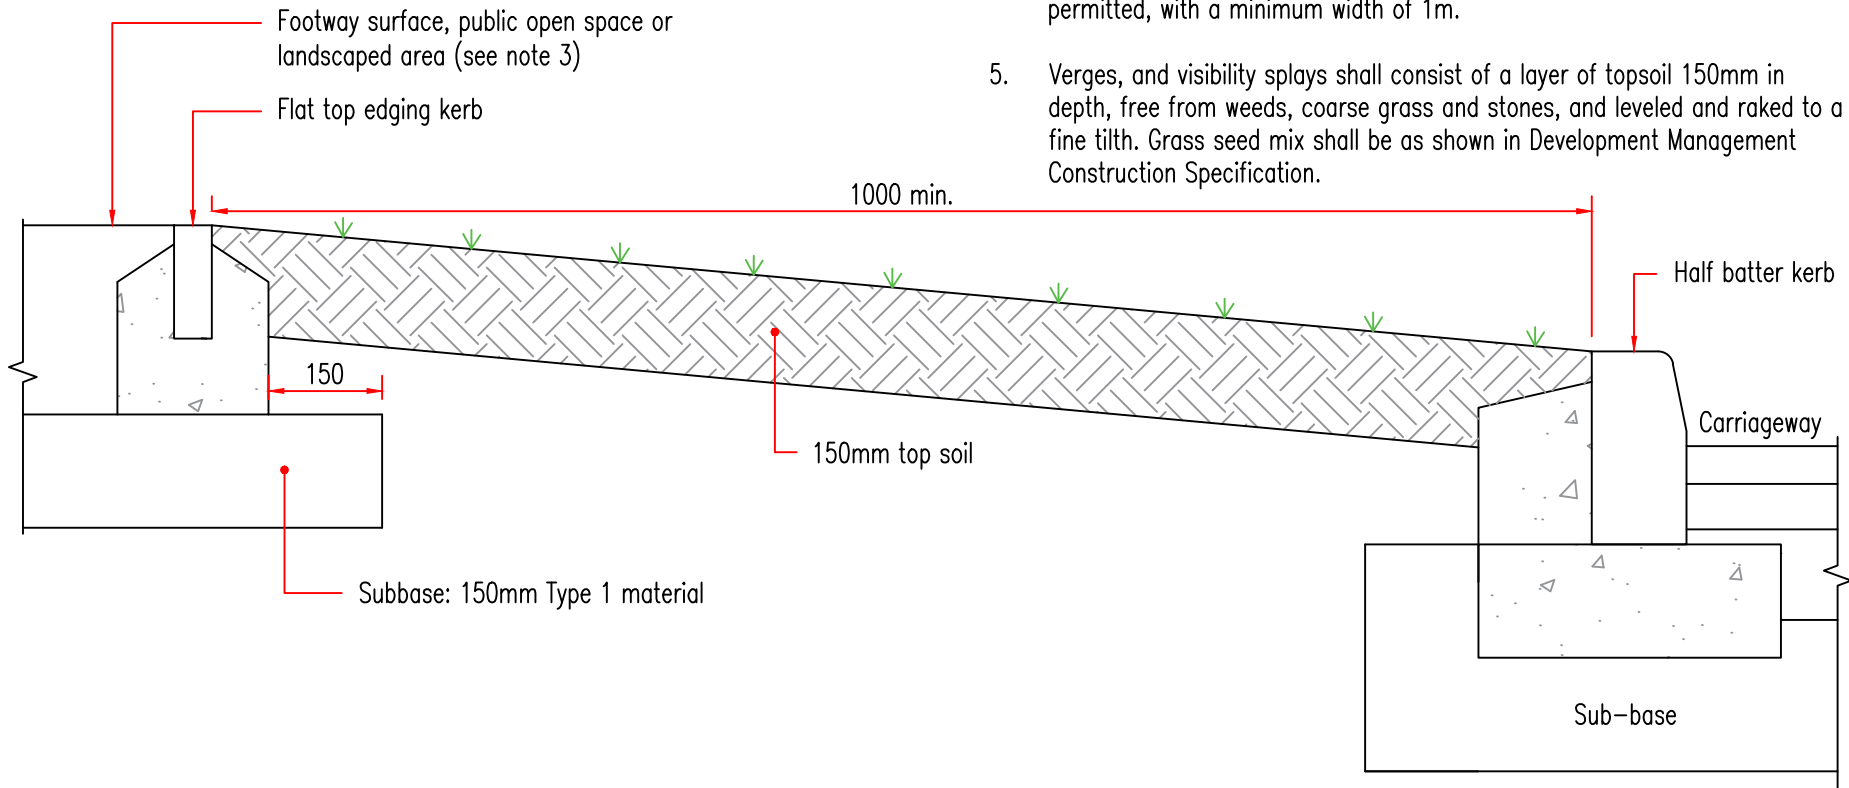

Growth, Highways & Infrastructure  
Suffolk County Council  
Endeavour House  
8 Russell Road  
Ipswich  
Suffolk IP1 2BX

**DRAWING TITLE**  
KERBS, FOOTWAYS, CYCLEWAYS AND PAVED AREAS  
FOOTWAYS  
AREA AS VERGE

REV.	DESCRIPTION	CHECKED	DATE

INIT.	DATE	PROJECT TITLE	
RY	07/2024	STANDARD CONSTRUCTION DETAILS	
SH	07/2024	SCALE	DATE
RY	07/2024	N.T.S.	JUL. 2024
TK	07/2024	DRAWING No. DM-1100-15	