


PLAN

NOTES

1. Smooth area for cyclist on the channel.
2. When the shared surface road is taken from a road with footways, the footways shall be extended past the top of the ramp 2m. A pram crossing with tactile paving will also be required on the pedestrian desire line.
3. Tactile paving can be omitted.

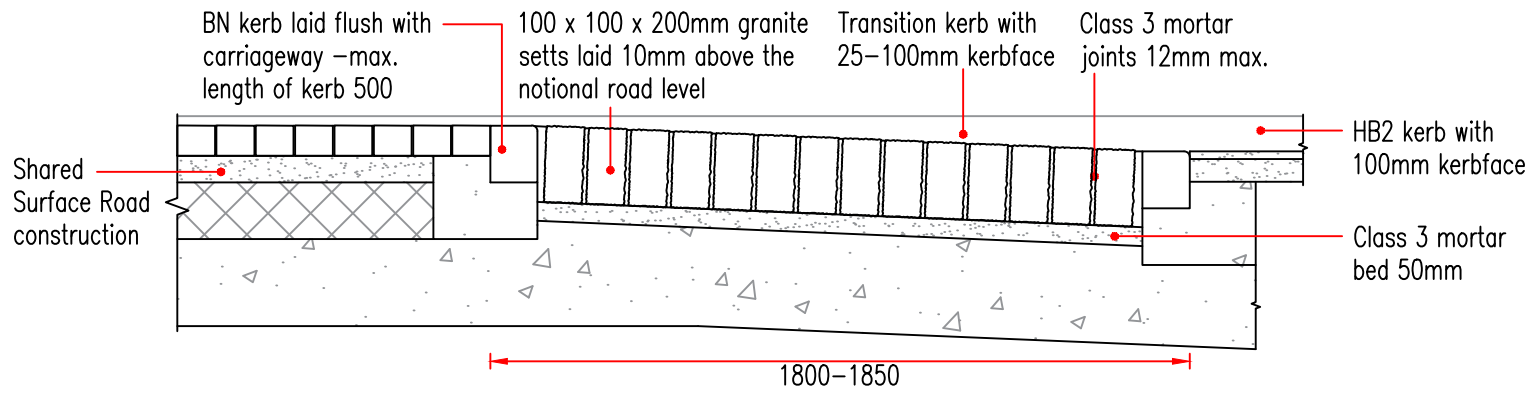

SECTION A-A



Growth, Highways & Infrastructure
 Suffolk County Council
 Endeavour House
 8 Russell Road
 Ipswich
 Suffolk IP1 2BX

DRAWING TITLE
 KERBS, FOOTWAYS, CYCLEWAYS AND PAVED AREAS
 RAMP FOR SHARED SURFACE ROAD

REV.	DESCRIPTION	CHECKED	DATE

INIT.	DATE	PROJECT TITLE	
ORIGINATOR	RY 07/2024	STANDARD CONSTRUCTION DETAILS	
CHECKER	SH 07/2024	SCALE	DATE
DESIGNER	RY 07/2024	N.T.S.	JUL. 2024
REVIEWER	TK 07/2024	DRAWING No. DM-1100-22	