


NOTES

- Road marking should terminate in a position offset 300mm from the edge of the island. This may be reduced when the speed limit is 40mph or less and not be less than 150mm.

PLAN

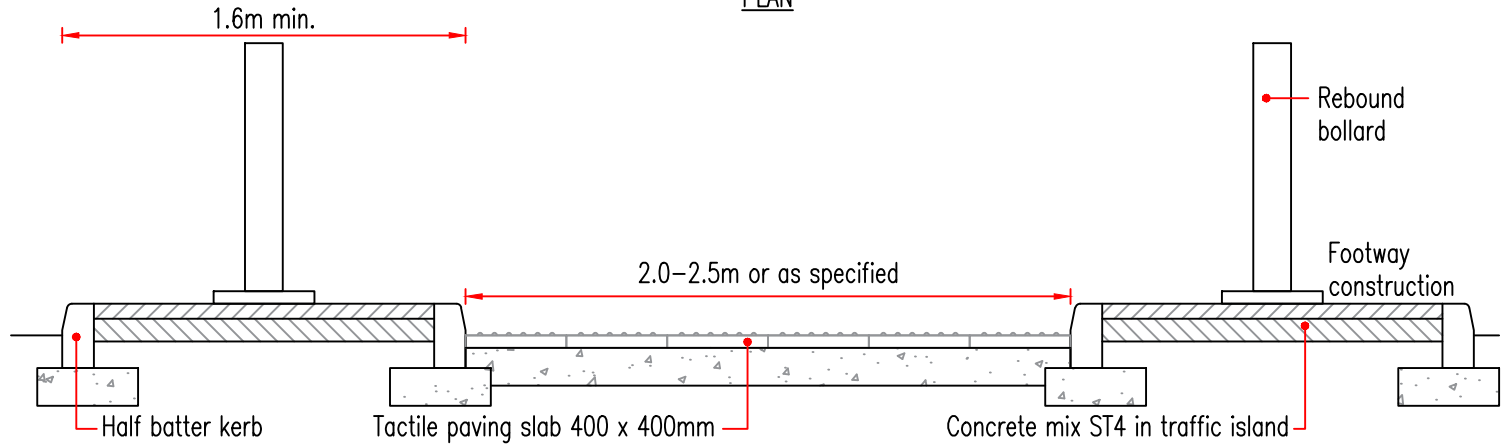

SECTION A-A



Growth, Highways & Infrastructure
 Suffolk County Council
 Endeavour House
 8 Russell Road
 Ipswich
 Suffolk IP1 2BX

DRAWING TITLE
 KERBS, FOOTWAYS, CYCLEWAYS AND PAVED AREAS
 PEDESTRIAN REFUGE LAYOUT

REV.	DESCRIPTION	CHECKED	DATE

ORIGINATOR	INIT.	DATE	PROJECT TITLE	
RY	RY	07/2024	STANDARD CONSTRUCTION DETAILS	
CHECKER	SH	07/2024	SCALE	DATE
DESIGNER	RY	07/2024	N.T.S.	JUL. 2024
REVIEWER	TK	07/2024	DRAWING No. DM-1100-25	