


NOTES

1. Applicants are reminded that utility apparatus may be affected by the proposed works and it is a legal requirement that they or the contractor contacts the owner of the apparatus prior to work starting.
2. Proprietary grass blocks 100mm thick natural gray coloured concrete grass-block units. Cavities filled 50% of depth with topsoil and grass seeded. Minimum cavity dimension be 100x100mm.
3. Grass seed shall be to the specification in the following mix:

Agrostis Castenillana 'Highland' 10%  
 Festuca Rubra SSP Litoralis 'Dawson Lowgrow' 15%  
 Festuca Rubra Pruinoas 'Merlin' 15%  
 Festuca Rubra SSP Rubra 'Ruby' or 'Boreal' 25%  
 Festuca longifolia 'Scandis' or 'Tournament' 20%  
 POA Pratensis 'Parade' or POA compressa 'Reudens' 15%

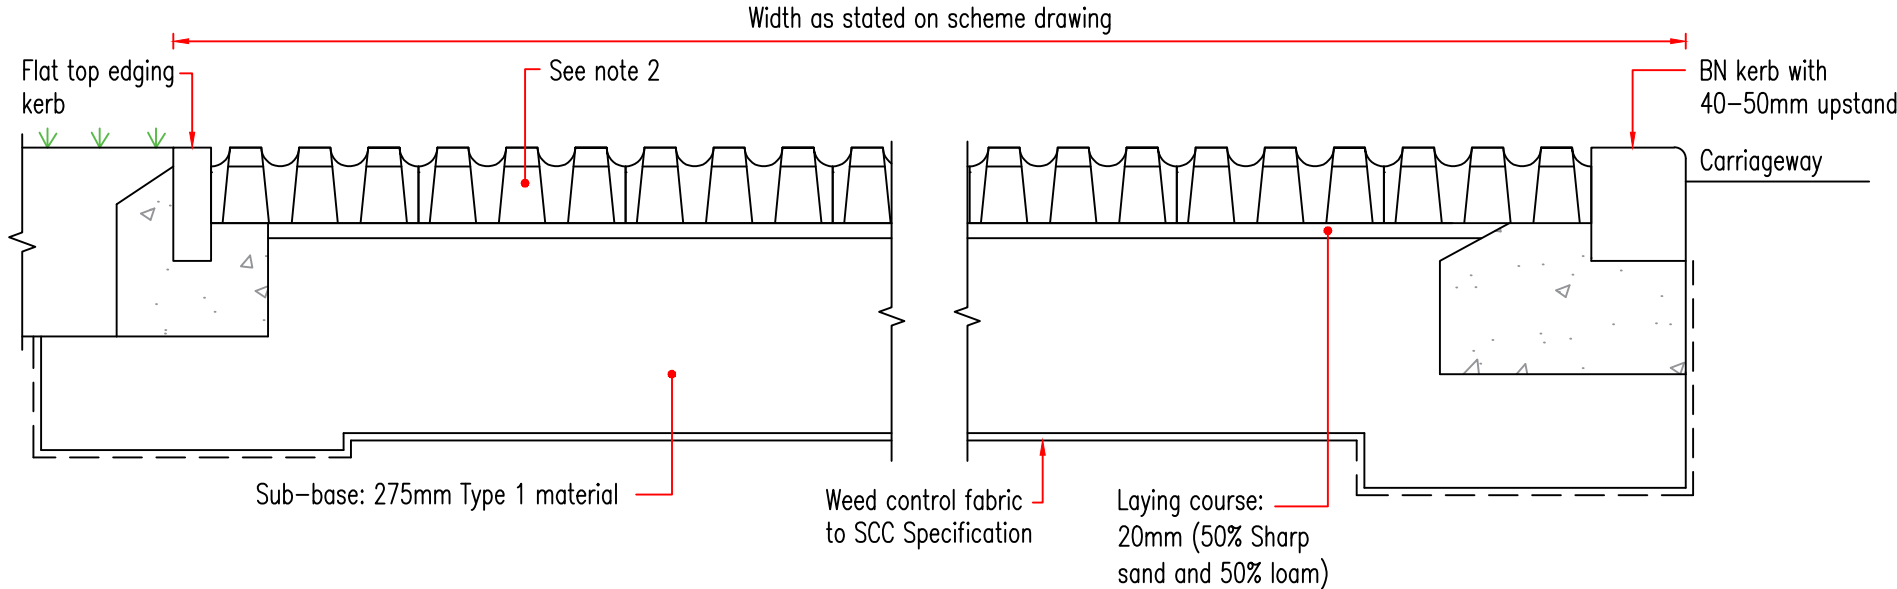

Growth, Highways & Infrastructure  
 Suffolk County Council  
 Endeavour House  
 8 Russell Road  
 Ipswich  
 Suffolk IP1 2BX

DRAWING TITLE  
 KERBS, FOOTWAYS, CYCLEWAYS AND PAVED AREAS  
 GRASS BLOCK PAVING

REV.	DESCRIPTION	CHECKED	DATE

INIT.	DATE	PROJECT TITLE	
RY	07/2024	STANDARD CONSTRUCTION DETAILS	
SH	07/2024	SCALE	DATE
RY	07/2024	N.T.S.	JUL. 2024
TK	07/2024	DRAWING No. DM-1100-30	