


Key
 RAK – Raised access kerb, 160mm face
 T – Transition kerb 125/160mm

Notes
 1. Dropped crossing usually at trailing end, but may vary depending upon nature of the site.

WITH FOOTWAY(N.T.S.)

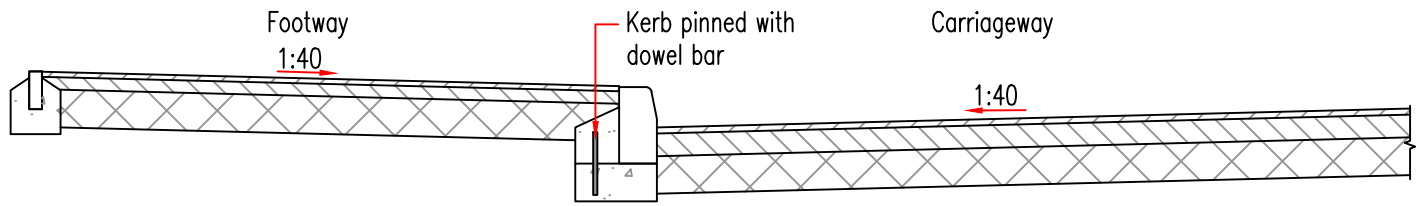

SECTION A-A



Growth, Highways & Infrastructure
 Suffolk County Council
 Endeavour House
 8 Russell Road
 Ipswich
 Suffolk IP1 2BX

DRAWING TITLE
 KERBS, FOOTWAYS, CYCLEWAYS AND PAVED AREAS
 BUS STOP WITH FOOTWAY IN CARRIAGEWAY

REV.	DESCRIPTION	CHECKED	DATE

	INIT.	DATE	PROJECT TITLE	
ORIGINATOR	RY	08/2024	STANDARD CONSTRUCTION DETAILS	
CHECKER	SH	08/2024	SCALE	DATE
DESIGNER	RY	08/2024	N.T.S.	AUG. 2024
REVIEWER	TK	08/2024	DRAWING No. DM-1100-46	