


NOTES

1. The number of pairs of "dragons teeth" markings may be varied within the following limits to suit the nature of the highway and its environment at each individual site:
minimum: 7 pairs
maximum: 17 pairs.
2. The "dragons teeth" markings may be reinforced with the application of an additional "SLOW" marking to diagram 1024 located in advance of the "teeth" markings.
3. The "dragons teeth" markings may be reinforced with the application of carriageway edge lining to diagram 1012.1 and/or hatching to diagram 1040 in the centre of the carriageway laid on red coloured surfacing.
4. Diagram numbers refer to "the traffic signs regulations and general directions 2016".

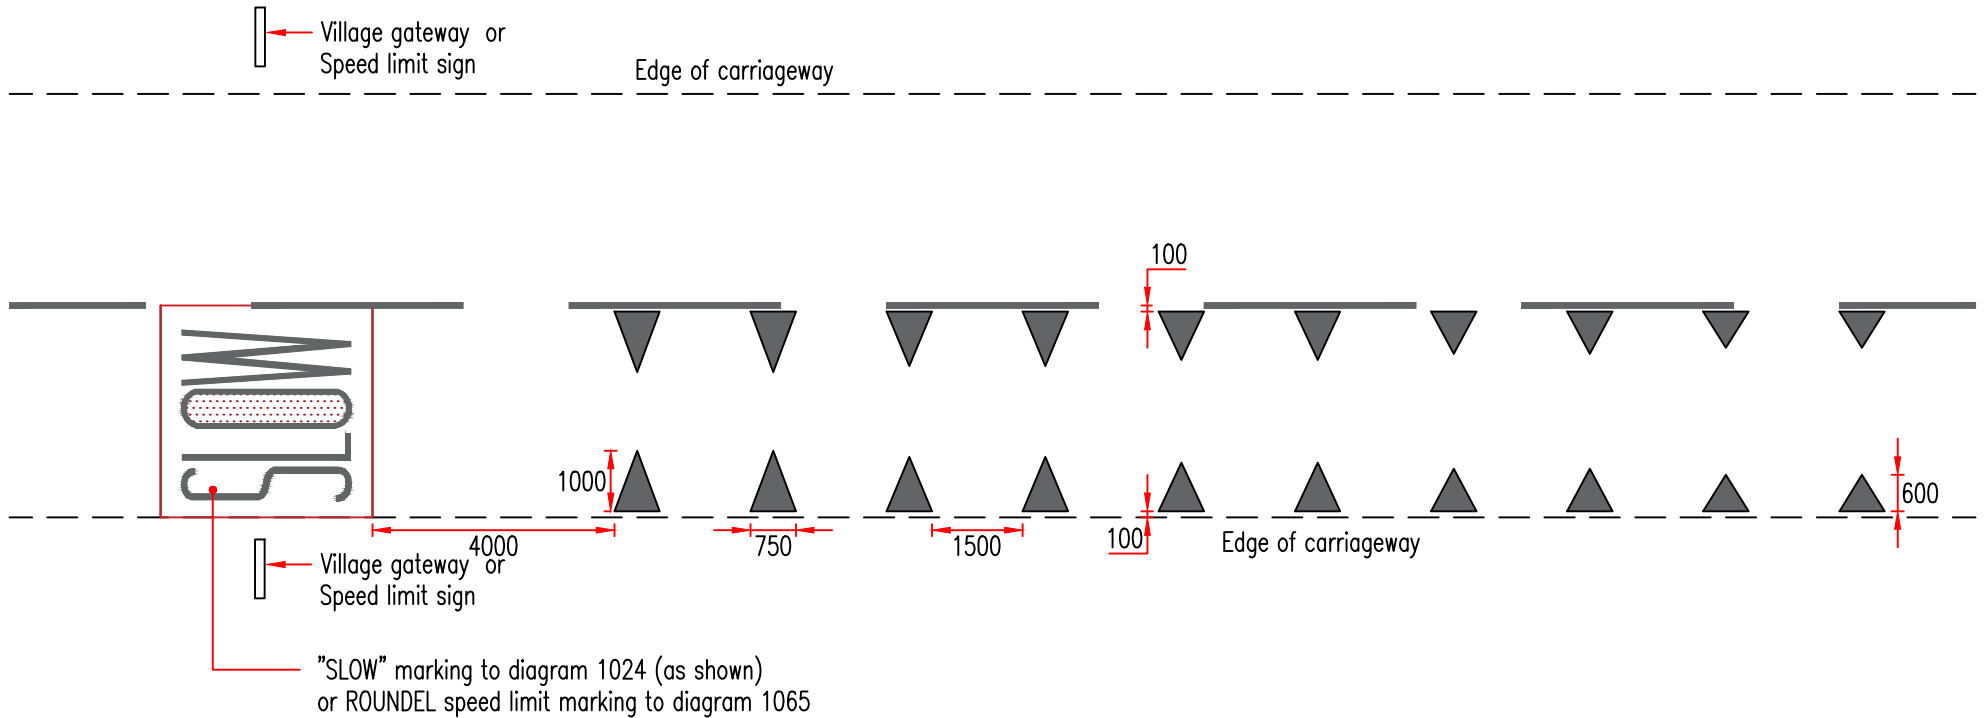

Growth, Highways & Infrastructure
Suffolk County Council
Endeavour House
8 Russell Road
Ipswich
Suffolk IP1 2BX

DRAWING TITLE

TRAFFIC SIGNS & ROAD MARKINGS
ROAD MARKING GATEWAY (DRAGON'S TEETH)

REV.	DESCRIPTION	CHECKED	DATE

INIT.	DATE	PROJECT TITLE	
RY	07/2024	STANDARD CONSTRUCTION DETAILS	
SH	07/2024	SCALE	DATE
RY	07/2024	N.T.S.	JUL. 2024
TK	07/2024	DRAWING No.	
		DM-1200-16	