


NOTES

1. All road markings to comply with The Traffic Signs Regulations and General Regulations 2016.
2. The speed roundel dimension shall be selected for the road speed – see TSRGR 2016.
3. * The drawing shows the roundel for a 30mph entry limit. The actual speed required shall be confirmed by SCC.

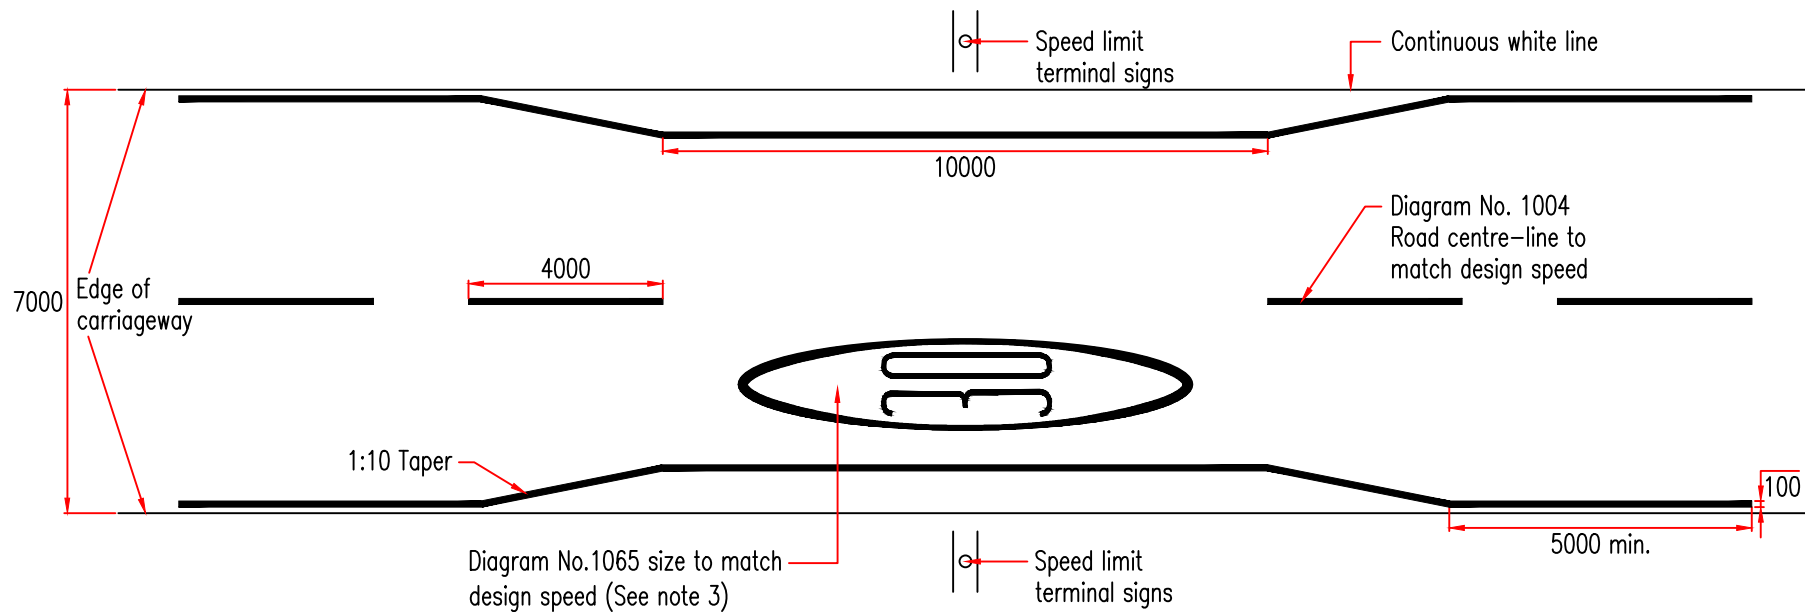

Growth, Highways & Infrastructure
Suffolk County Council
Endeavour House
8 Russell Road
Ipswich
Suffolk IP1 2BX

DRAWING TITLE

TRAFFIC SIGNS & ROAD MARKINGS
SPEED LIMIT ENTRY POINT ROAD MARKINGS

REV.	DESCRIPTION	CHECKED	DATE

ORIGINATOR	INIT.	DATE	PROJECT TITLE	
RY	RY	07/2024	STANDARD CONSTRUCTION DETAILS	
CHECKER	SH	07/2024	SCALE	DATE
RY	RY	07/2024	N.T.S.	JUL. 2024
DESIGNER	TK	07/2024	DRAWING No.	
TK	TK	07/2024	DM-1200-17	