


NOTES

1. Concrete foundation to be ST2 mix.
2. Gateway feature to be erected in accordance with recommendation of the manufacturer.
3. Colors – Light oak or dark oak for a wood effect, or white for maximum visibility.
4. Height above ground 1.8m.
5. Width of gateway feature can be 960, 1500 or 2000mm.

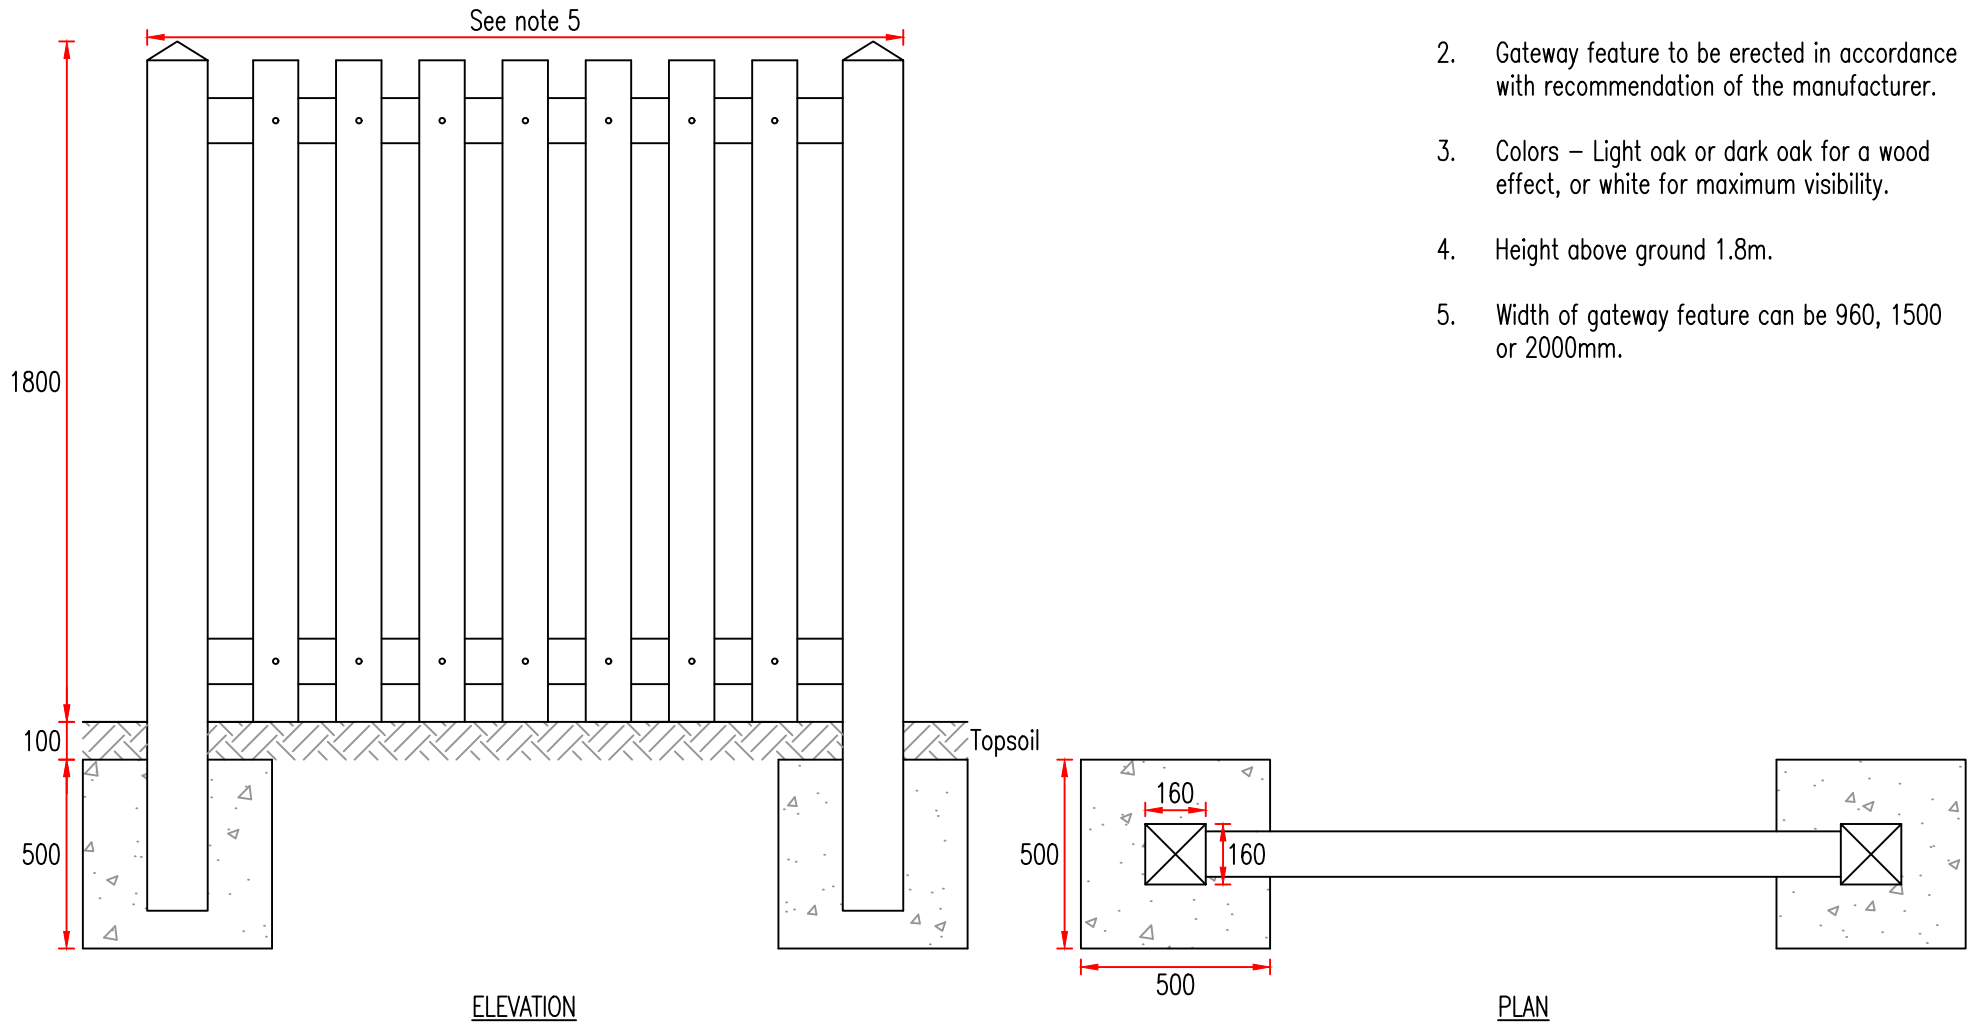

Growth, Highways & Infrastructure
 Suffolk County Council
 Endeavour House
 8 Russell Road
 Ipswich
 Suffolk IP1 2BX

DRAWING TITLE
 PERMANENT FENCING
 GATEWAYS (VERTICAL POST)

REV.	DESCRIPTION	CHECKED	DATE

INIT.	DATE	PROJECT TITLE	
ORIGINATOR	RY 08/2024	STANDARD CONSTRUCTION DETAILS	
CHECKER	SH 08/2024	SCALE	DATE
DESIGNER	RY 08/2024	N.T.S.	AUG. 2024
REVIEWER	TK 08/2024	DRAWING No. DM-300-06	