


NOTES

1. Tests on existing carriageway required for S278 works.

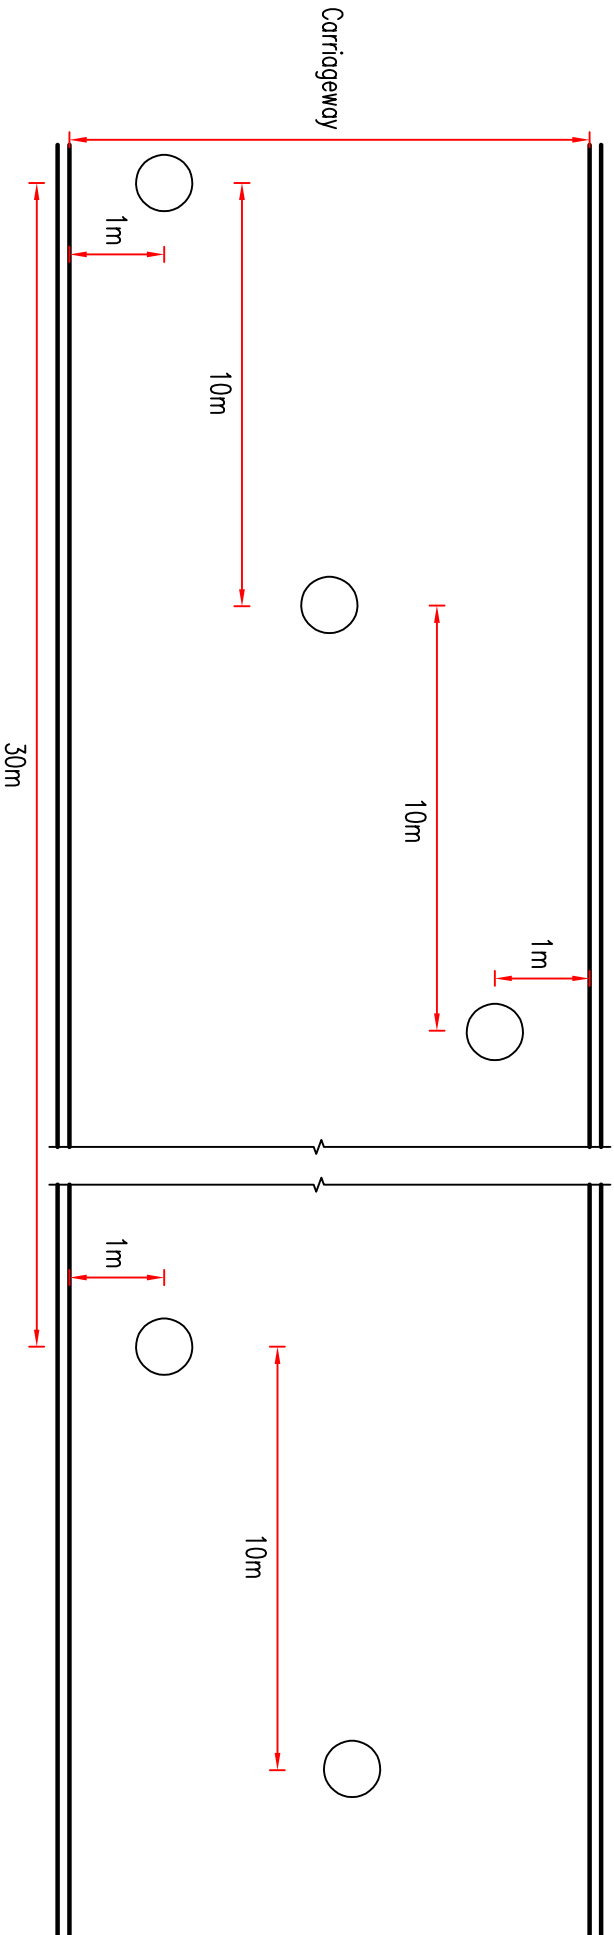

PLAN



**Suffolk**  
County Council

Growth, Highways & Infrastructure  
Suffolk County Council  
Endeavour House  
8 Russell Road  
Ipswich  
Suffolk IP1 2BX

**DRAWING TITLE**

**EARTHWORKS  
TESTING LAYOUT  
SUBGRADE, CAPPING & FORMATION LAYERS**

REV.	DESCRIPTION	CHECKED	DATE

ORIGINATOR		INT.	DATE	PROJECT TITLE	
RY	SH	RY	10/2023	STANDARD CONSTRUCTION	DETAILS
CHECKER	DESIGNER	RY	10/2023	SCALE	DATE
				N.T.S.	OCT. 2023
REVIEWER	TK		10/2023	DRAWING No.	DM-600-01