


NOTES

1. To be designed in conjunction with road cores.
2. Aggregate sizes in regulating material shall be appropriate to the thickness laid.
3. Existing carriageway within unbound layers of new construction shall be removed or perforated to allow drainage.
4. 1m min. and increase to 5m on A class road.

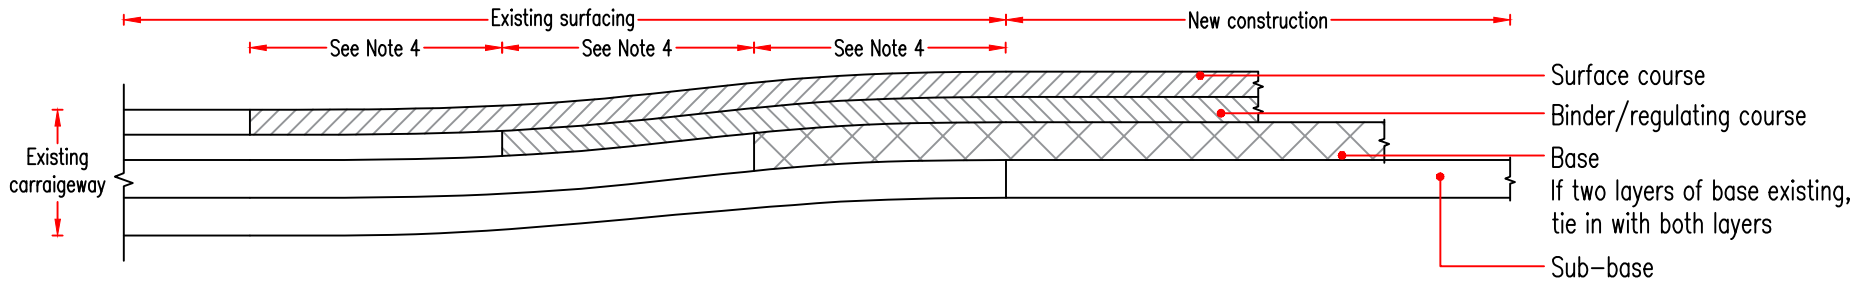

Growth, Highways & Infrastructure
 Suffolk County Council
 Endeavour House
 8 Russell Road
 Ipswich
 Suffolk IP1 2BX

DRAWING TITLE
 ROAD PAVEMENTS
 PAVEMENT CARRIAGEWAY TIE-IN

REV.	DESCRIPTION	CHECKED	DATE

	INIT.	DATE	PROJECT TITLE	
ORIGINATOR	RY	08/2024	STANDARD CONSTRUCTION DETAILS	
CHECKER	SH	08/2024	SCALE	DATE
DESIGNER	RY	08/2024	N.T.S.	AUG. 2024
REVIEWER	TK	08/2024	DRAWING No. DM-700-06	