


NOTES

- Existing carriageway surfacing to be inspected for quality condition prior to application of this detail.

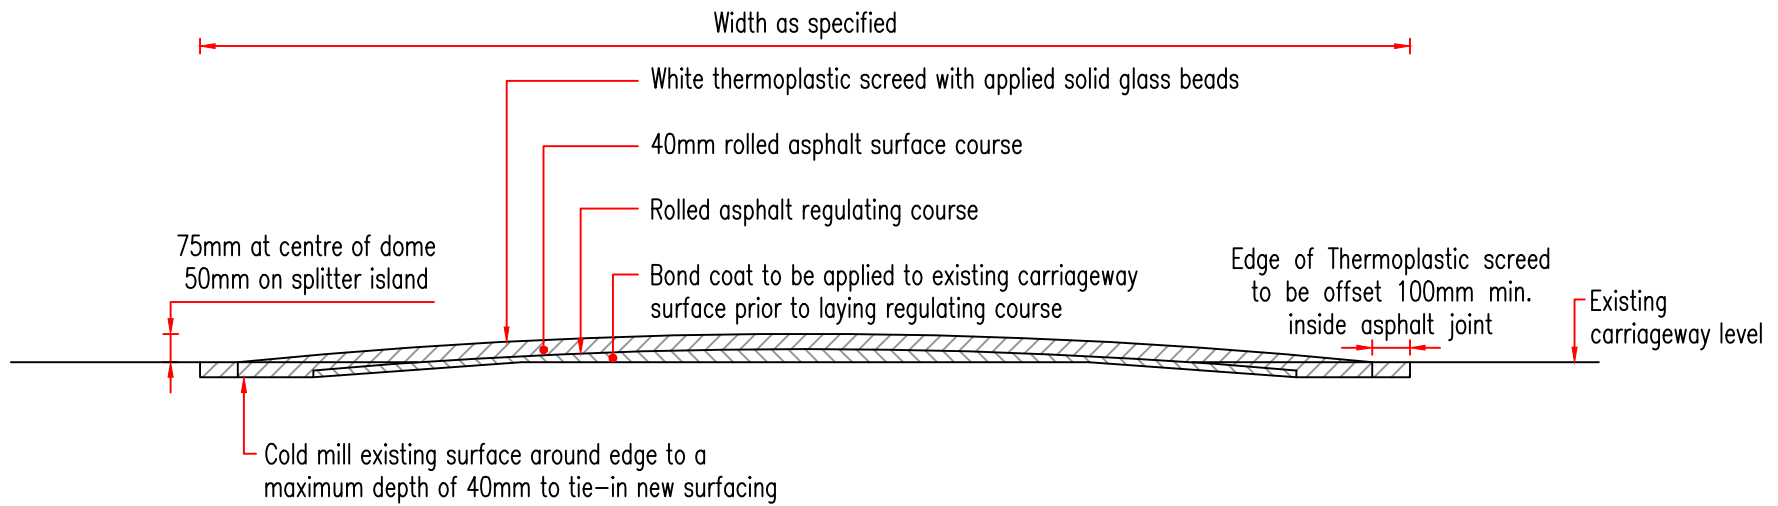

Growth, Highways & Infrastructure
Suffolk County Council
Endeavour House
8 Russell Road
Ipswich
Suffolk IP1 2BX

DRAWING TITLE

ROAD PAVEMENTS
DOMED MINI ROUNDABOUT
ISLAND DETAIL

REV.	DESCRIPTION	CHECKED	DATE

INIT.	DATE	PROJECT TITLE	
RY	08/2024	STANDARD CONSTRUCTION DETAILS	
SH	08/2024	SCALE	DATE
RY	08/2024	N.T.S.	AUG. 2024
TK	08/2024	DRAWING No. DM-700-07	