


NOTES

- 1. To be designed in conjunction with road cores.

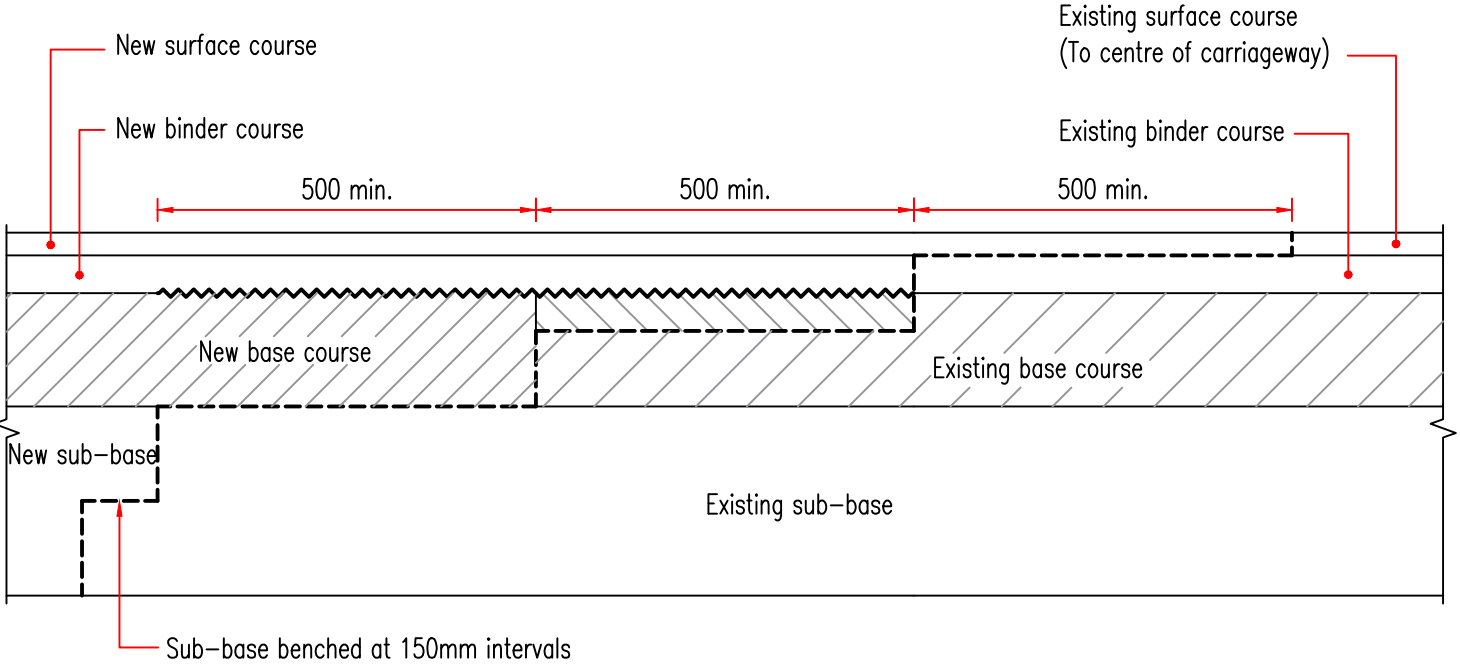

- ~ SAM (Approved stress absorbing membrane)
- - - Boundary between new and existing construction
- ▨ Leveling course as required



Growth, Highways & Infrastructure
 Suffolk County Council
 Endeavour House
 8 Russell Road
 Ipswich
 Suffolk IP1 2BX

DRAWING TITLE
 ROAD PAVEMENTS
 STEPPED CARRIAGEWAY CONSTRUCTION DETAIL

REV.	DESCRIPTION	CHECKED	DATE

ORIGINATOR	INIT.	DATE	PROJECT TITLE	
RY	RY	08/2024	STANDARD CONSTRUCTION DETAILS	
CHECKER	SH	08/2024	SCALE	DATE
RY	RY	08/2024	N.T.S.	AUG. 2024
DESIGNER	TK	08/2024	DRAWING No.	
TK	TK	08/2024	DM-700-09	
REVIEWER				