



CONSULTATION PLAN - LOWESTOFT, DELL ROAD TO KIRKLEY RISE

File Path C:\Users\joshua.white\Kier\RoadZone - Design\218385 - JW - ACTIVE TRAVEL T2 DESIGN RESOURCE\218385 - LOWESTOFT DELL ROAD\3 - Drawings (E)\DESIGN STAGE CONSULTATION\218385-LOW-DLL-CONSULTATION.dwg

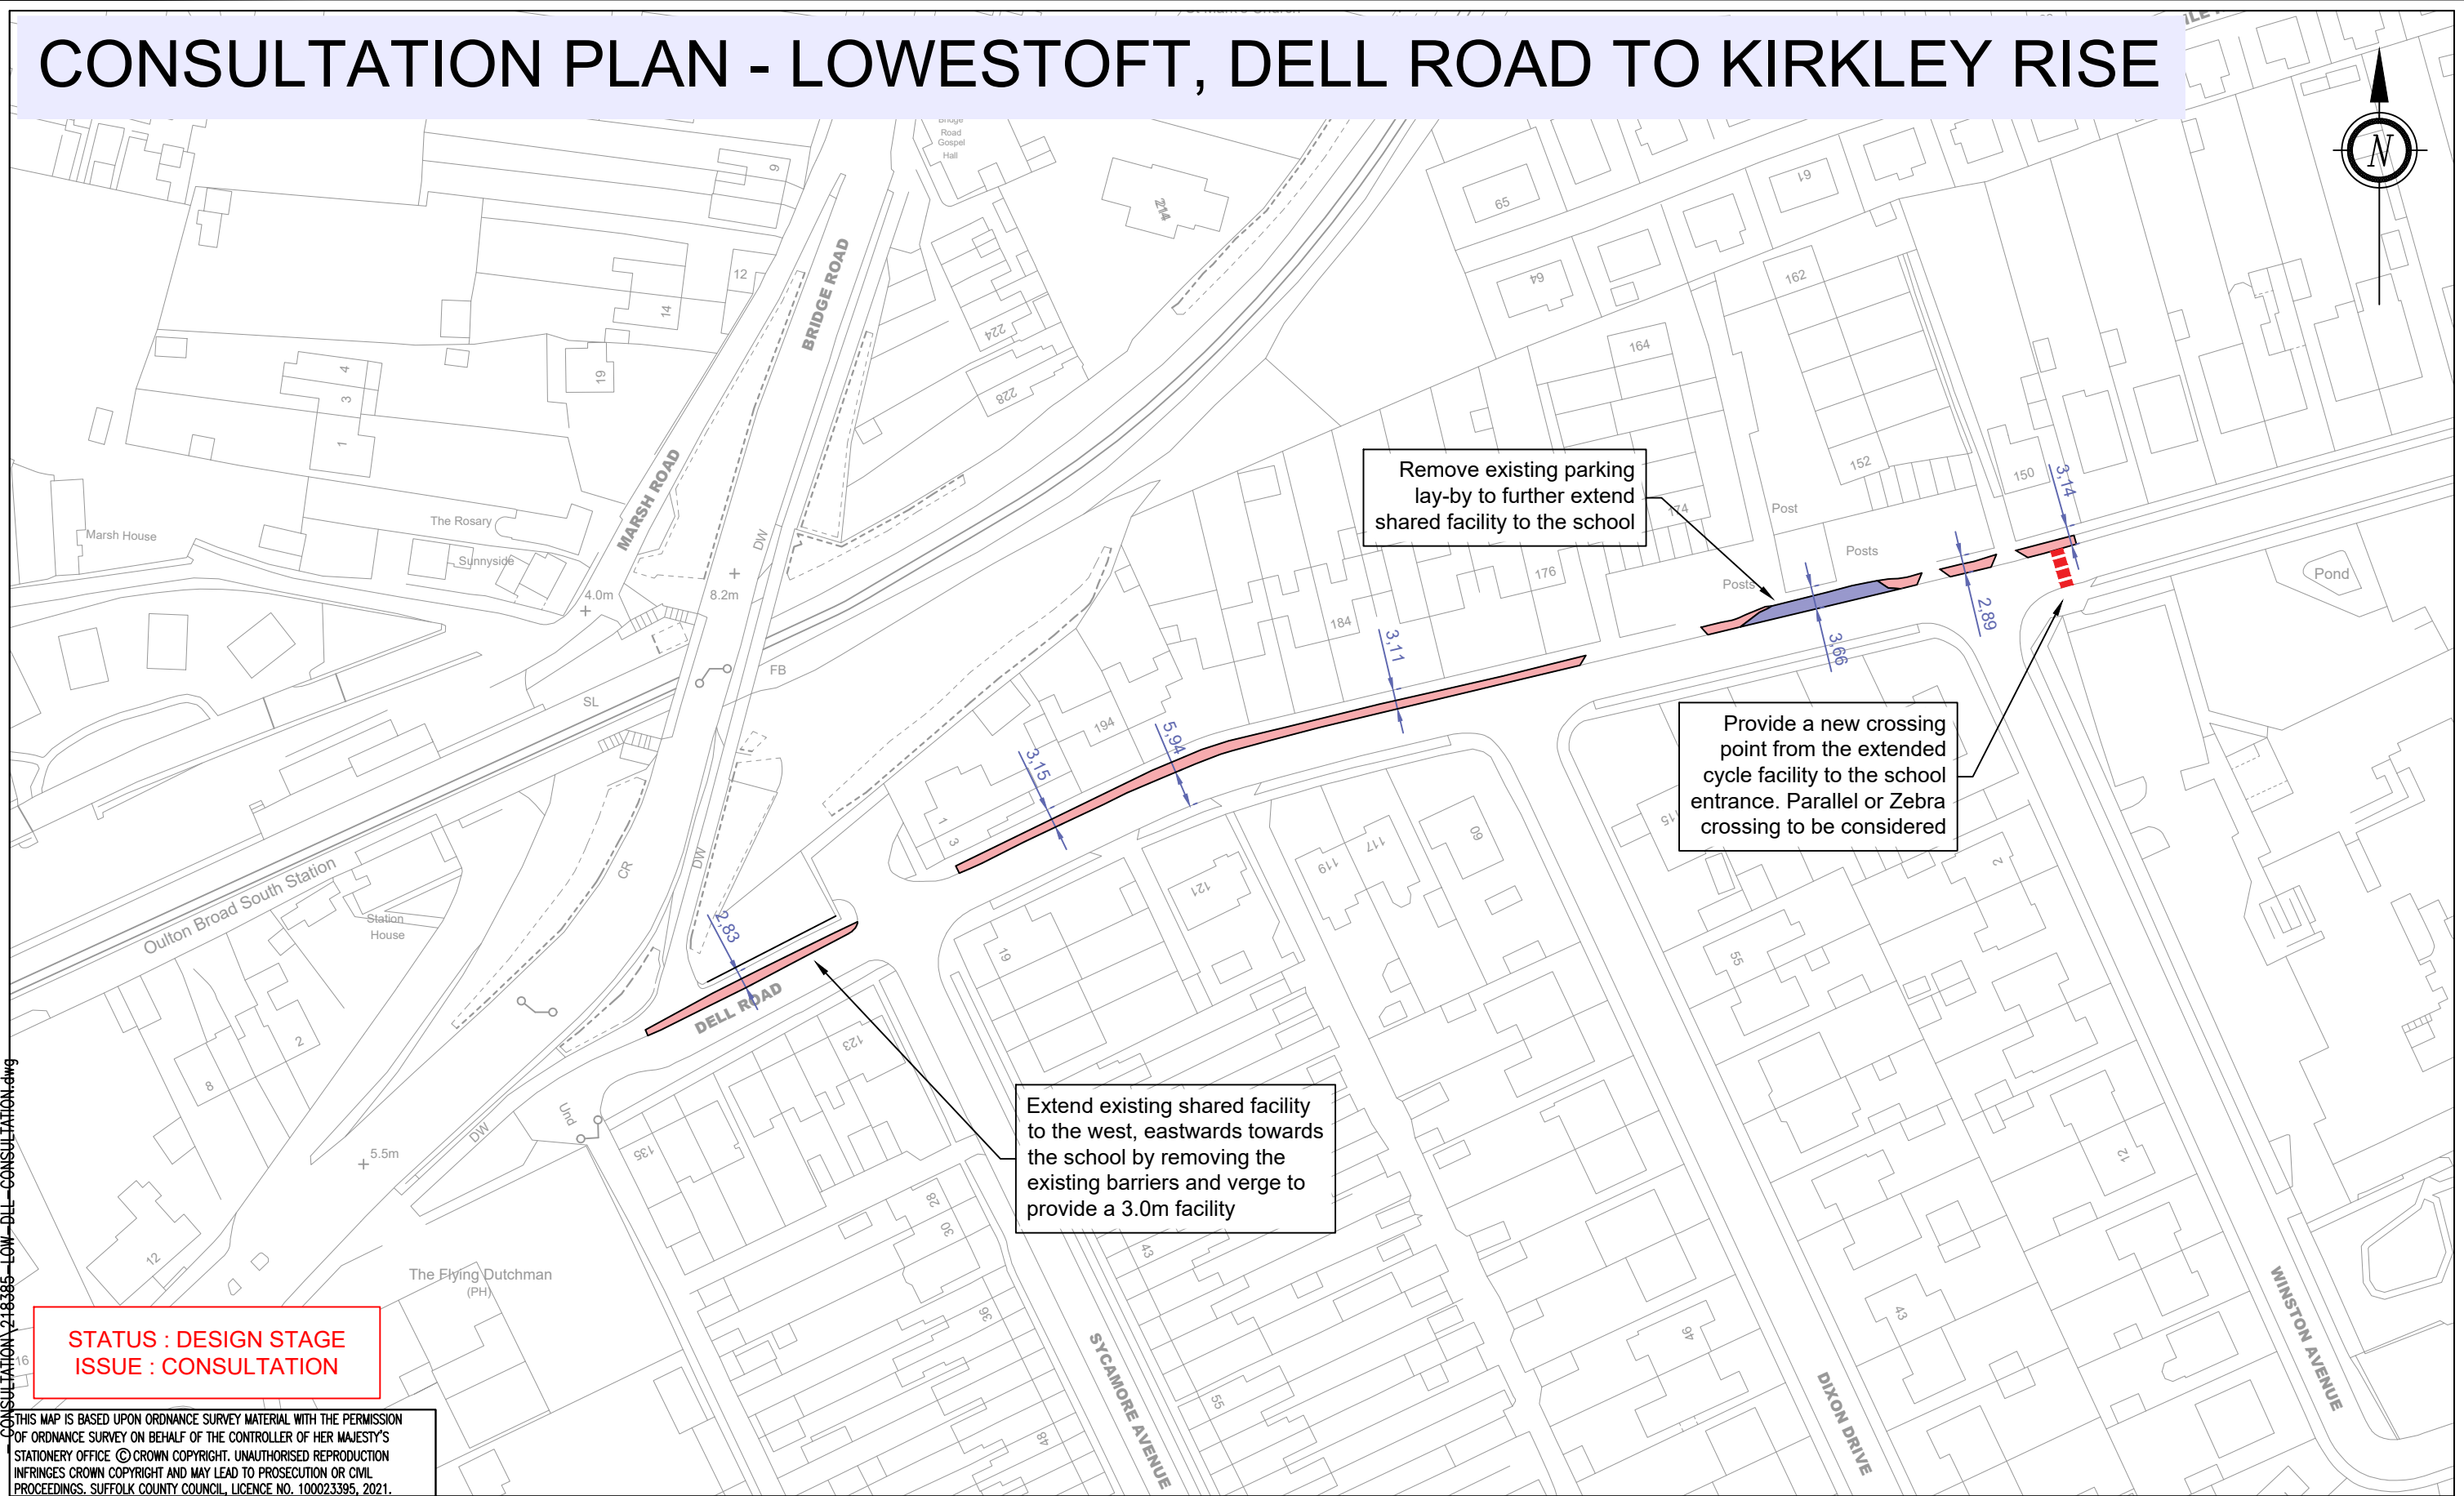

STATUS : DESIGN STAGE
ISSUE : CONSULTATION

THIS MAP IS BASED UPON ORDNANCE SURVEY MATERIAL WITH THE PERMISSION OF ORDNANCE SURVEY ON BEHALF OF THE CONTROLLER OF HER MAJESTY'S STATIONERY OFFICE. © CROWN COPYRIGHT. UNAUTHORISED REPRODUCTION INFRINGES CROWN COPYRIGHT AND MAY LEAD TO PROSECUTION OR CIVIL PROCEEDINGS. SUFFOLK COUNTY COUNCIL, LICENCE NO. 100023395, 2021.

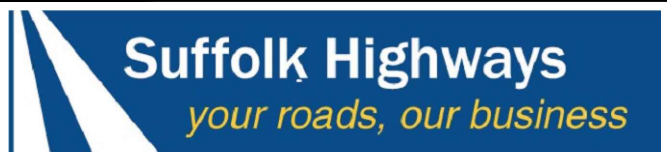

Suffolk Highways
your roads, our business

Phoenix House, 3 Goddard Road, Ipswich, Suffolk IP1 5NP.
Highways enquiries: 0345 606 6171 www.suffolk.gov.uk/highways




Suffolk
County Council

REVISION(S)				PROJECT TITLE	ORIGINATOR	CHECKER	DESIGNER	REVIEWER
				ACTIVE TRAVEL FUND	JWW	SL	JWW	
				TRANCHE 2	SCALE(S) ORIGINAL SIZE A3		DATE	
				DELL ROAD TO KIRKLEY RISE, LOWESTOFT	NTS		AUG 2021	
				DRAWING TITLE	DRAWING NUMBER			REVISION
DESCRIPTION	REV.	DATE	INTL.	CONSULTATION PLAN (SHEET 1)	218385-LOW-DLL-0100-001			-


CONSULTATION PLAN - LOWESTOFT, DELL ROAD TO KIRKLEY RISE

File Path C:\Users\joshua.white\Kier\RoadZone - Design\218385 - JW - ACTIVE TRAVEL T2 DESIGN RESOURCE\218385 - LOWESTOFT DELL ROAD\3 - Drawings (E)\DESIGN STAGE CONSULTATION\218385-LOW-DLL-CONSULTATION.dwg

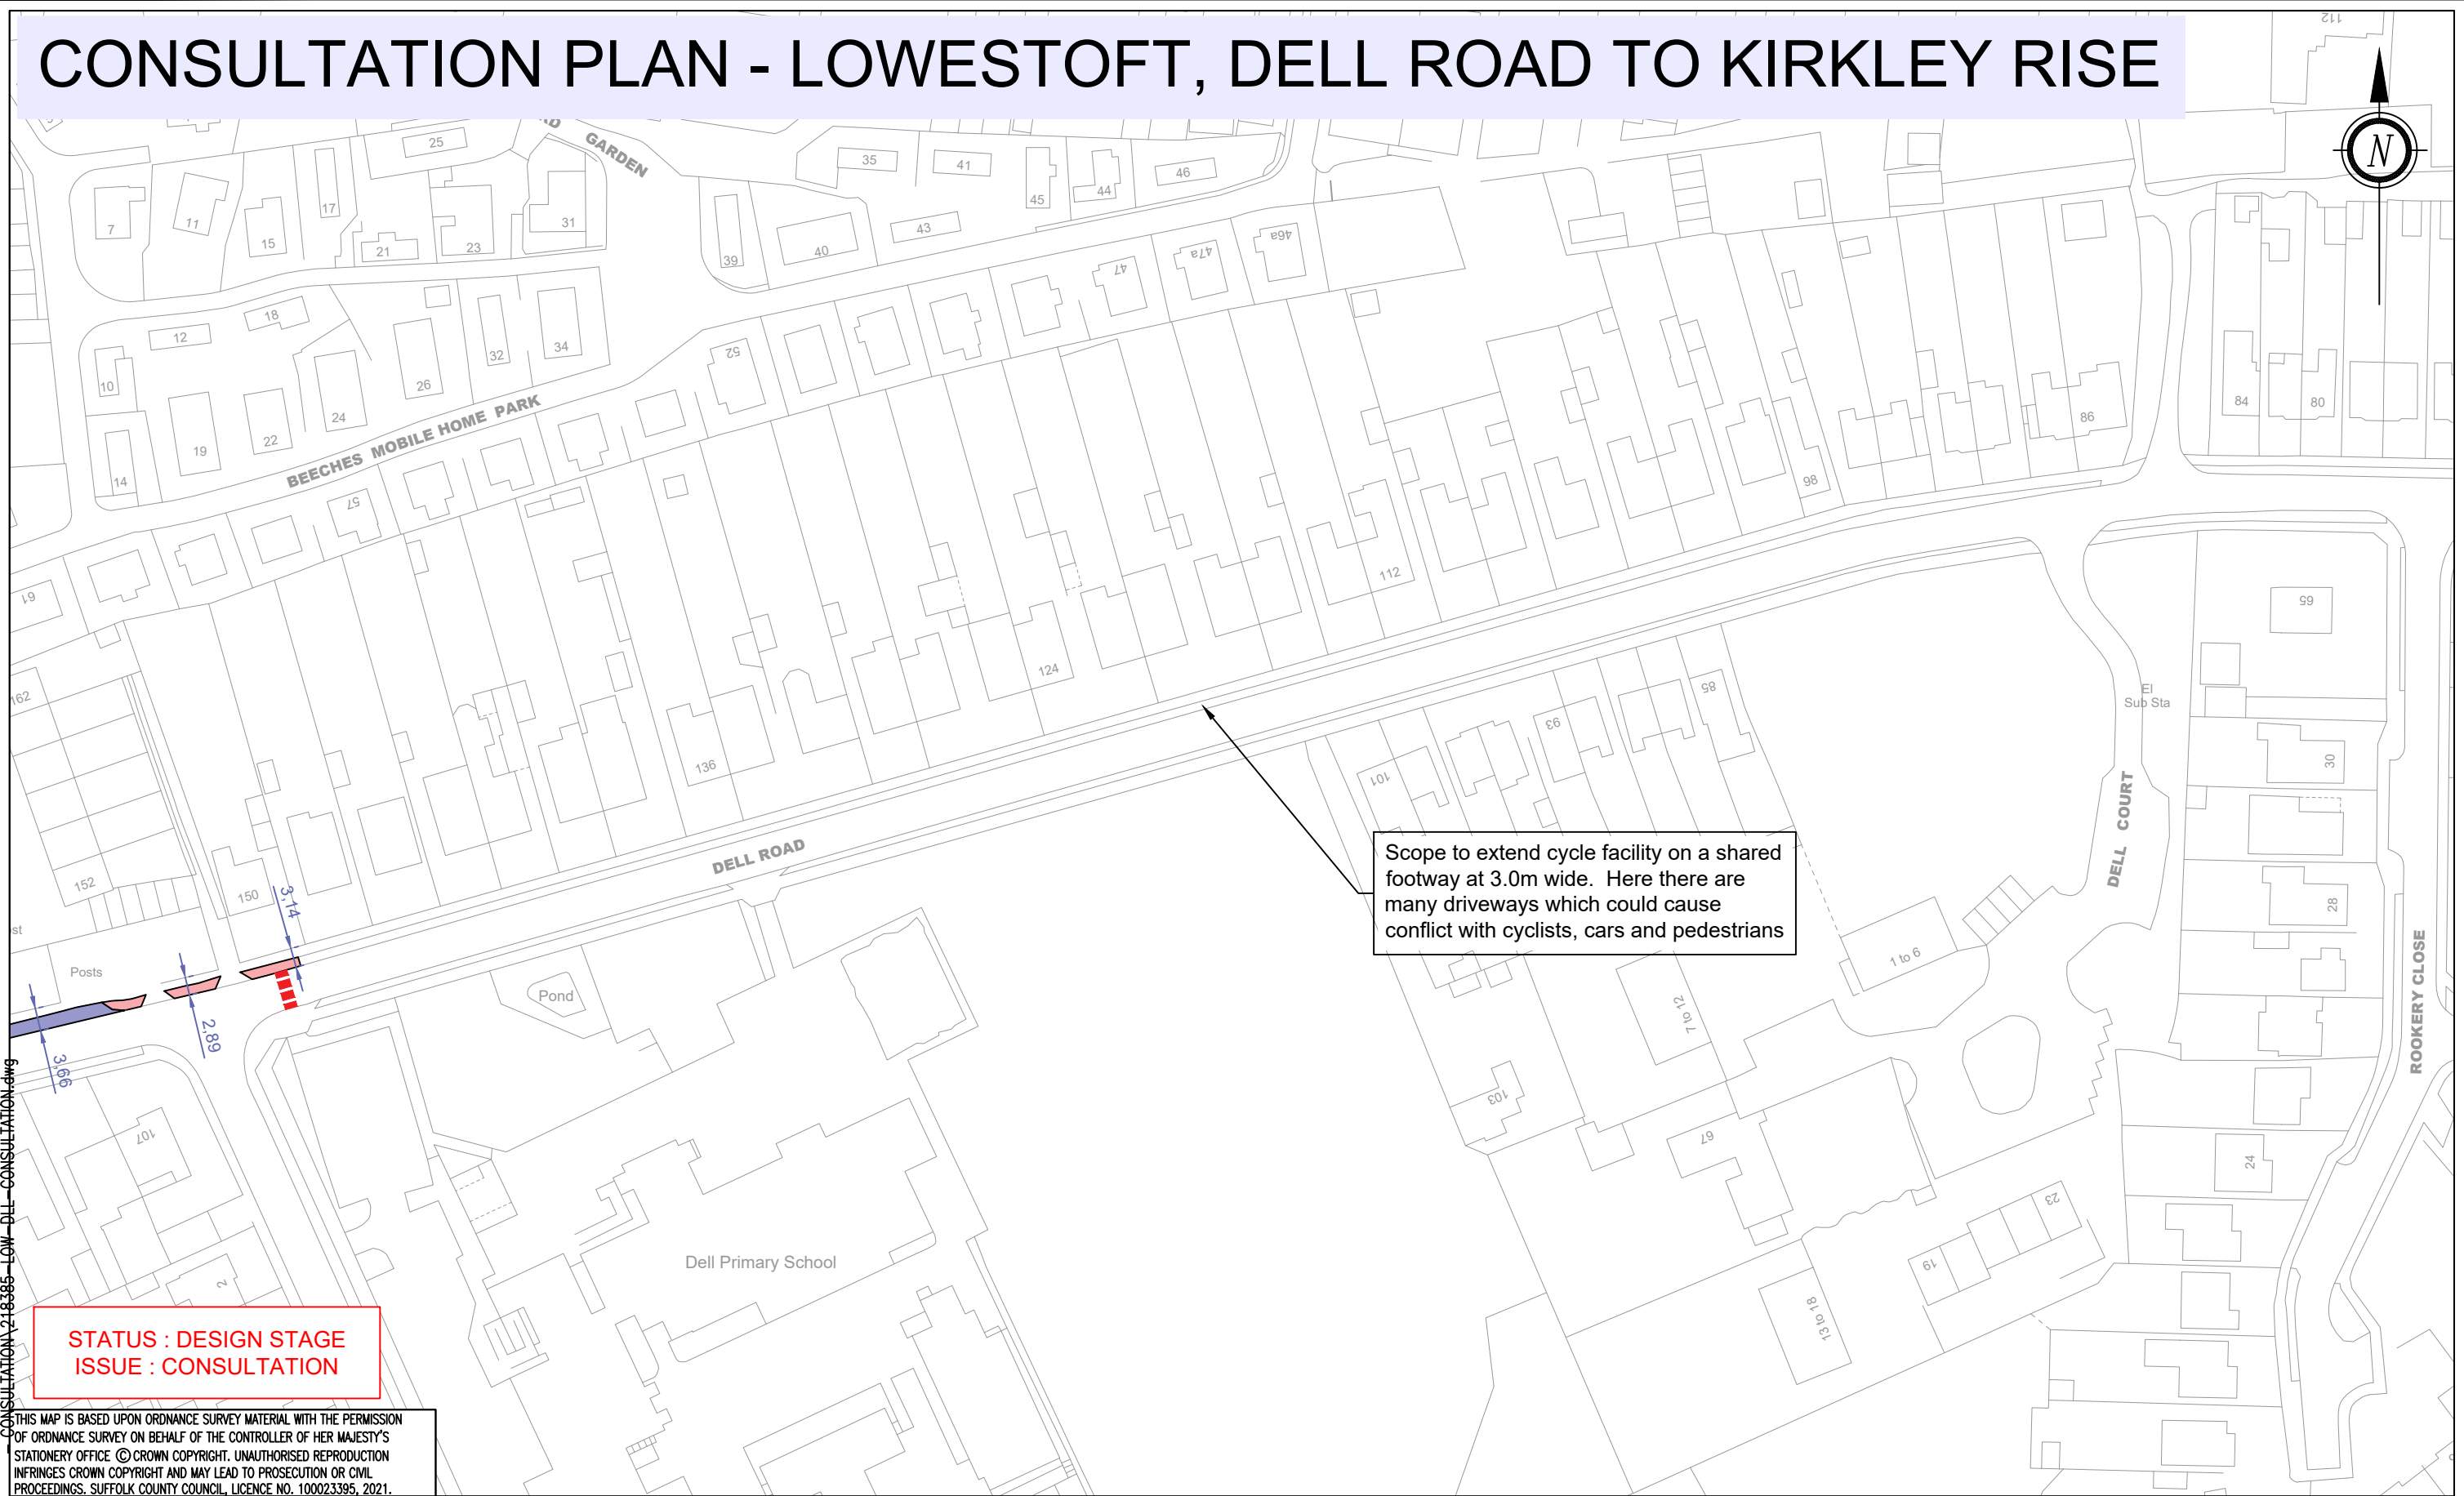

STATUS : DESIGN STAGE
ISSUE : CONSULTATION

THIS MAP IS BASED UPON ORDNANCE SURVEY MATERIAL WITH THE PERMISSION OF ORDNANCE SURVEY ON BEHALF OF THE CONTROLLER OF HER MAJESTY'S STATIONERY OFFICE. © CROWN COPYRIGHT. UNAUTHORISED REPRODUCTION INFRINGES CROWN COPYRIGHT AND MAY LEAD TO PROSECUTION OR CIVIL PROCEEDINGS. SUFFOLK COUNTY COUNCIL, LICENCE NO. 100023395, 2021.

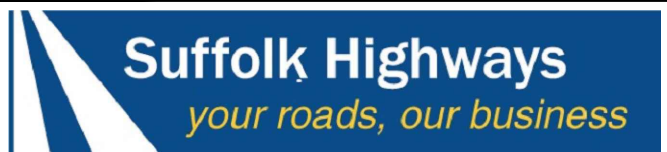

Suffolk Highways
your roads, our business

Phoenix House, 3 Goddard Road, Ipswich, Suffolk IP1 5NP.
Highways enquiries: 0345 606 6171 www.suffolk.gov.uk/highways




Suffolk
County Council

REVISION(S)				PROJECT TITLE	ORIGINATOR	CHECKER	DESIGNER	REVIEWER
	DESCRIPTION	REV.	DATE	INTL.	ACTIVE TRAVEL FUND TRANCHE 2 DELL ROAD TO KIRKLEY RISE, LOWESTOFT	JWW	SL	JWW
						SCALE(S) ORIGINAL SIZE A3 NTS		DATE AUG 2021
				DRAWING TITLE	DRAWING NUMBER			REVISION
				CONSULTATION PLAN (SHEET 2)	218385-LOW-DLL-0100-002			-


CONSULTATION PLAN - LOWESTOFT, DELL ROAD TO KIRKLEY RISE

File Path C:\Users\joshua.white\Kier\RoadZone - Design\218385 - JW - ACTIVE TRAVEL T2 DESIGN RESOURCE\218385 - LOWESTOFT DELL ROAD\3 - Drawings (E)\DESIGN STAGE CONSULTATION\218385-LOW-DLL-CONSULTATION.dwg
Plot date 31/08/2021

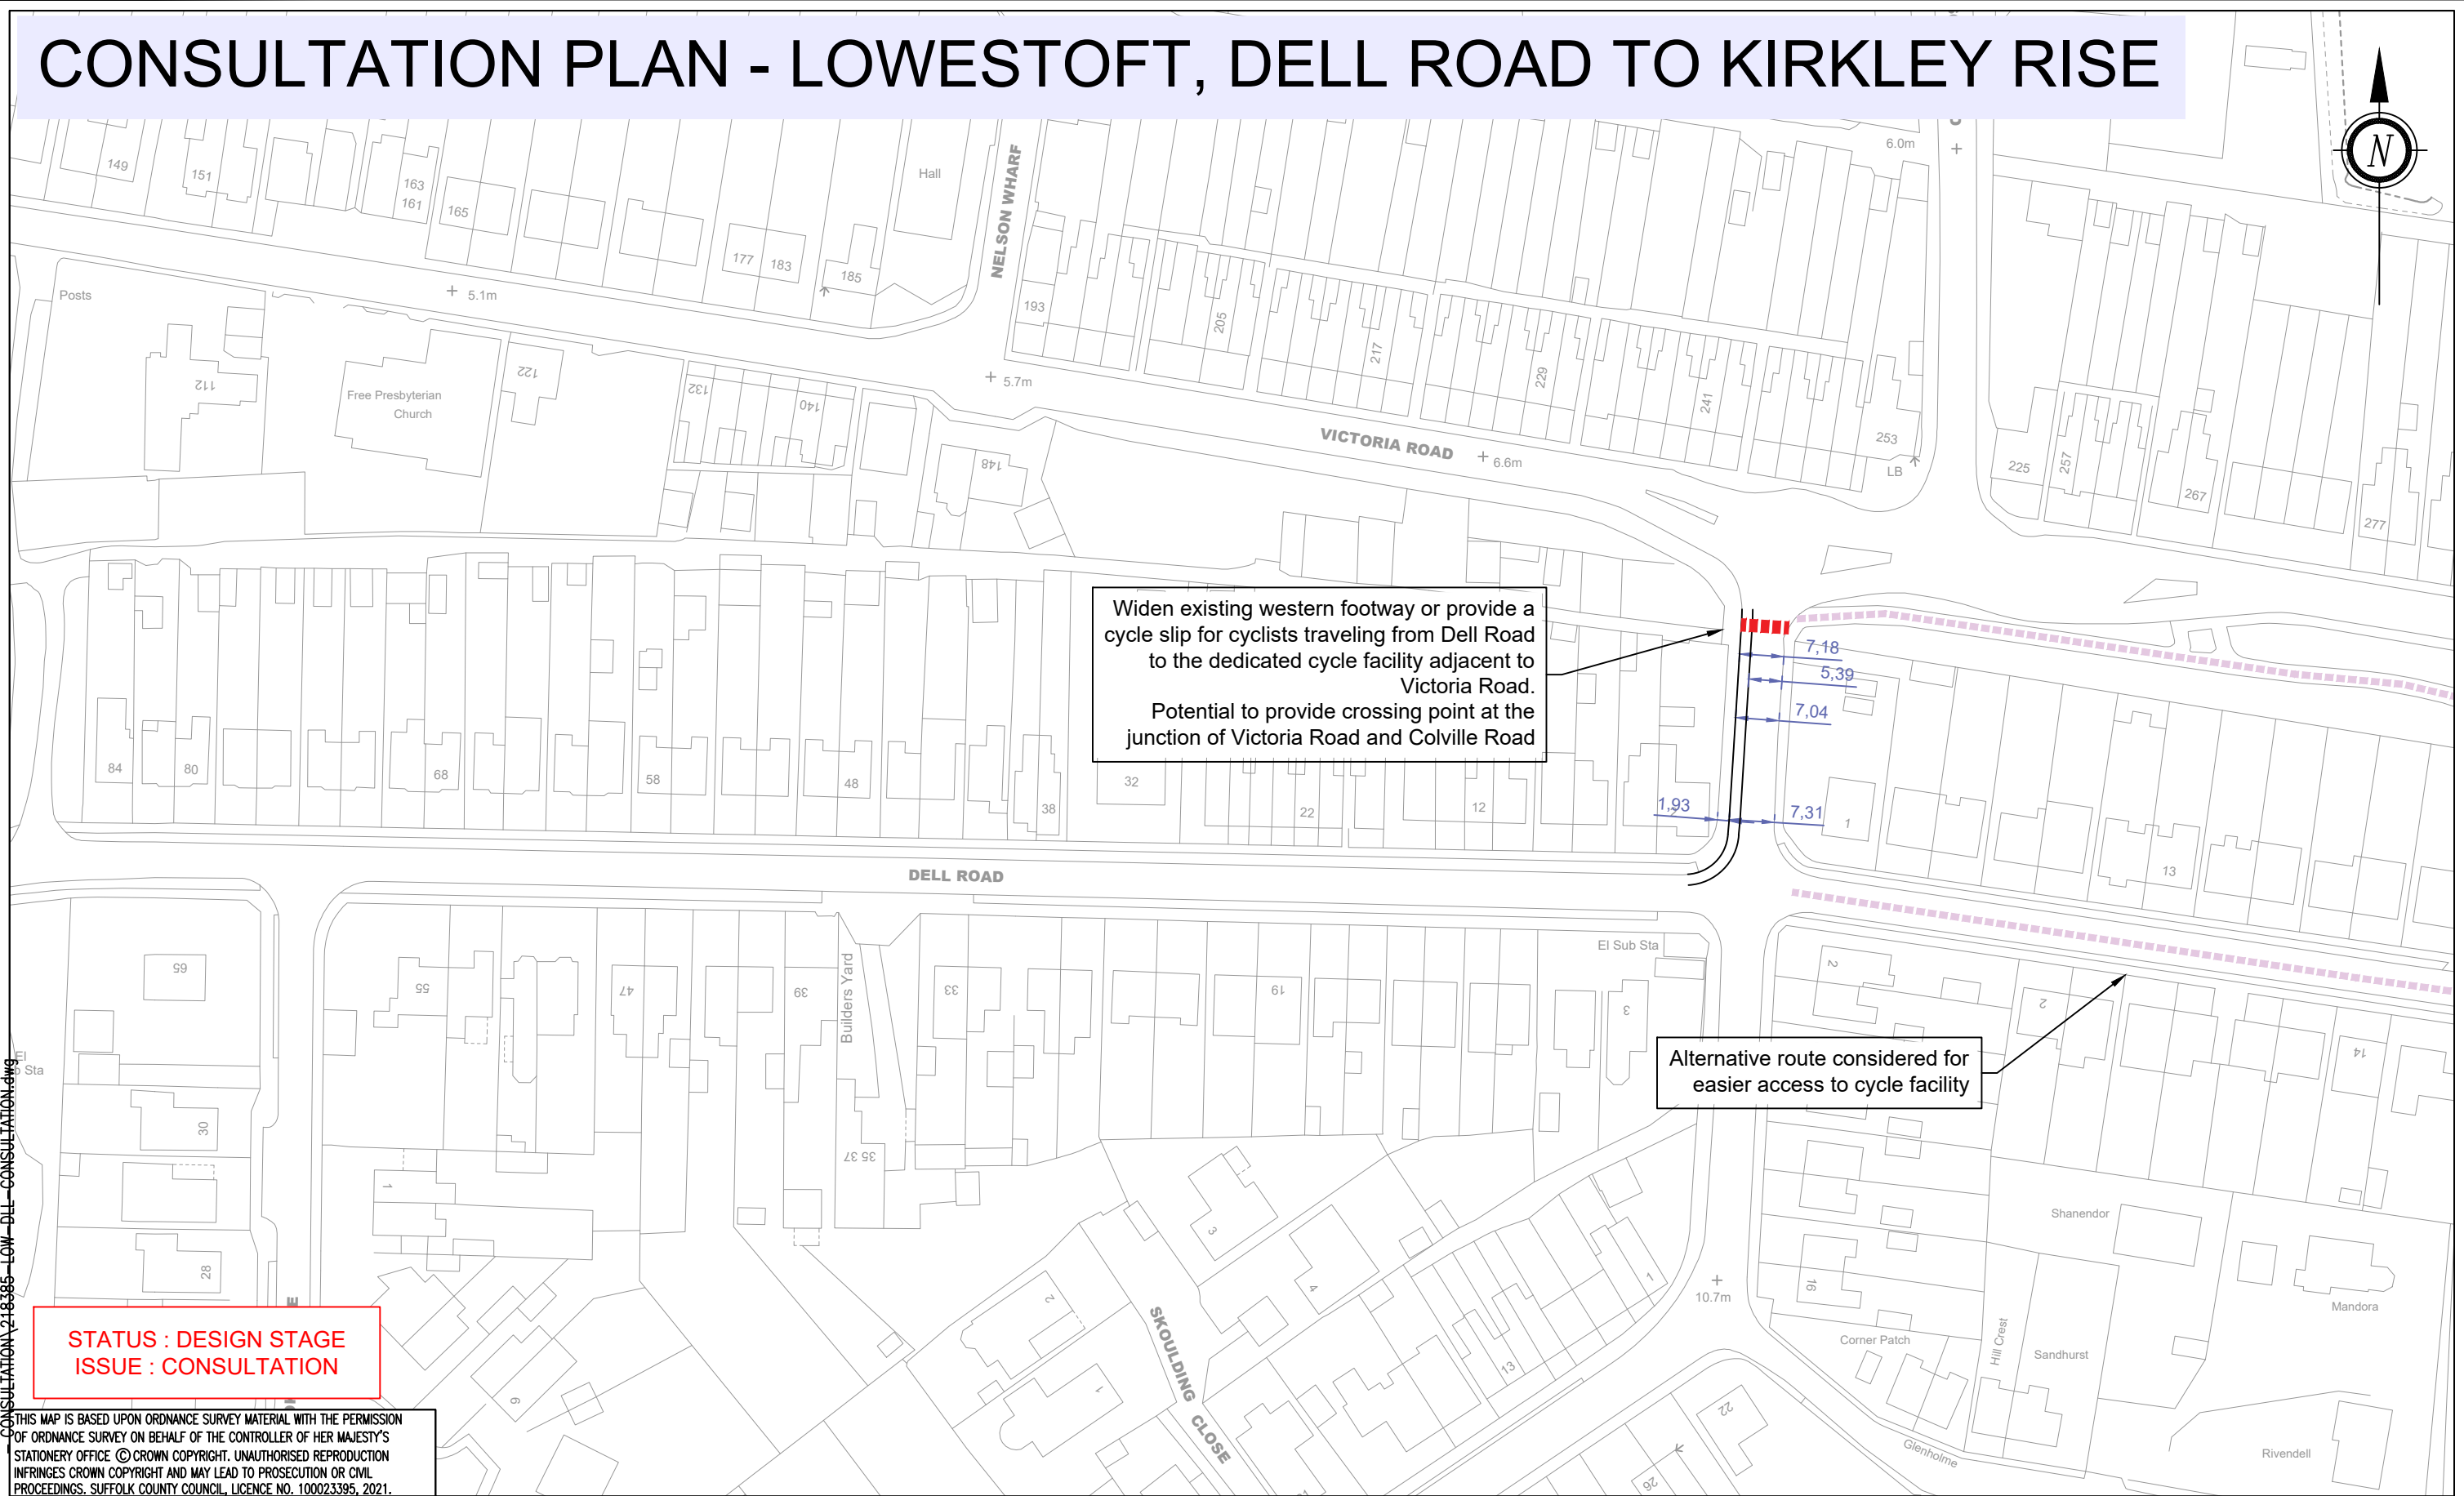

STATUS : DESIGN STAGE
ISSUE : CONSULTATION

THIS MAP IS BASED UPON ORDNANCE SURVEY MATERIAL WITH THE PERMISSION OF ORDNANCE SURVEY ON BEHALF OF THE CONTROLLER OF HER MAJESTY'S STATIONARY OFFICE. © CROWN COPYRIGHT. UNAUTHORISED REPRODUCTION INFRINGES CROWN COPYRIGHT AND MAY LEAD TO PROSECUTION OR CIVIL PROCEEDINGS. SUFFOLK COUNTY COUNCIL, LICENCE NO. 100023395, 2021.

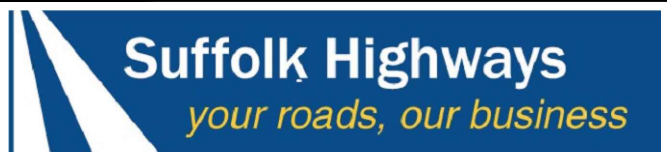

Suffolk Highways
your roads, our business

Phoenix House, 3 Goddard Road, Ipswich, Suffolk IP1 5NP.
Highways enquiries: 0345 606 6171 www.suffolk.gov.uk/highways



Suffolk
County Council

REVISION(S)				PROJECT TITLE	ORIGINATOR	CHECKER	DESIGNER	REVIEWER
				ACTIVE TRAVEL FUND	JWW	SL	JWW	
				TRANCHE 2	SCALE(S) ORIGINAL SIZE A3		DATE	
				DELL ROAD TO KIRKLEY RISE, LOWESTOFT	NTS		AUG 2021	
				DRAWING TITLE	DRAWING NUMBER			REVISION
DESCRIPTION	REV.	DATE	INTL.	CONSULTATION PLAN (SHEET 3)	218385-LOW-DLL-0100-003			-

CONSULTATION PLAN - LOWESTOFT, DELL ROAD TO KIRKLEY RISE

File Path C:\Users\joshua.white\Kier\RoadZone - Design\218385 - JW - ACTIVE TRAVEL T2 DESIGN RESOURCE\218385 - LOWESTOFT DELL ROAD\3 - Drawings (E)\DESIGN STAGE CONSULTATION\218385-LOW-DLL-CONSULTATION.dwg
Plot date 31/08/2021



STATUS : DESIGN STAGE
ISSUE : CONSULTATION

THIS MAP IS BASED UPON ORDNANCE SURVEY MATERIAL WITH THE PERMISSION OF ORDNANCE SURVEY ON BEHALF OF THE CONTROLLER OF HER MAJESTY'S STATIONERY OFFICE. © CROWN COPYRIGHT. UNAUTHORISED REPRODUCTION INFRINGES CROWN COPYRIGHT AND MAY LEAD TO PROSECUTION OR CIVIL PROCEEDINGS. SUFFOLK COUNTY COUNCIL, LICENCE NO. 100023395, 2021.



Suffolk Highways
your roads, our business

Phoenix House, 3 Goddard Road, Ipswich, Suffolk IP1 5NP.
Highways enquiries: 0345 606 6171 www.suffolk.gov.uk/highways



Suffolk
County Council

REVISION(S)				PROJECT TITLE	ORIGINATOR	CHECKER	DESIGNER	REVIEWER
	DESCRIPTION	REV.	DATE	INTL.	ACTIVE TRAVEL FUND TRANCHE 2 DELL ROAD TO KIRKLEY RISE, LOWESTOFT	JWW	SL	JWW
					DRAWING TITLE	SCALE(S) ORIGINAL SIZE A3		DATE
				CONSULTATION PLAN (SHEET 4)	DRAWING NUMBER		REVISION	
					218385-LOW-DLL-0100-004		-	