


CONSULTATION PLAN - LOWESTOFT, DELL ROAD TO KIRKLEY RISE

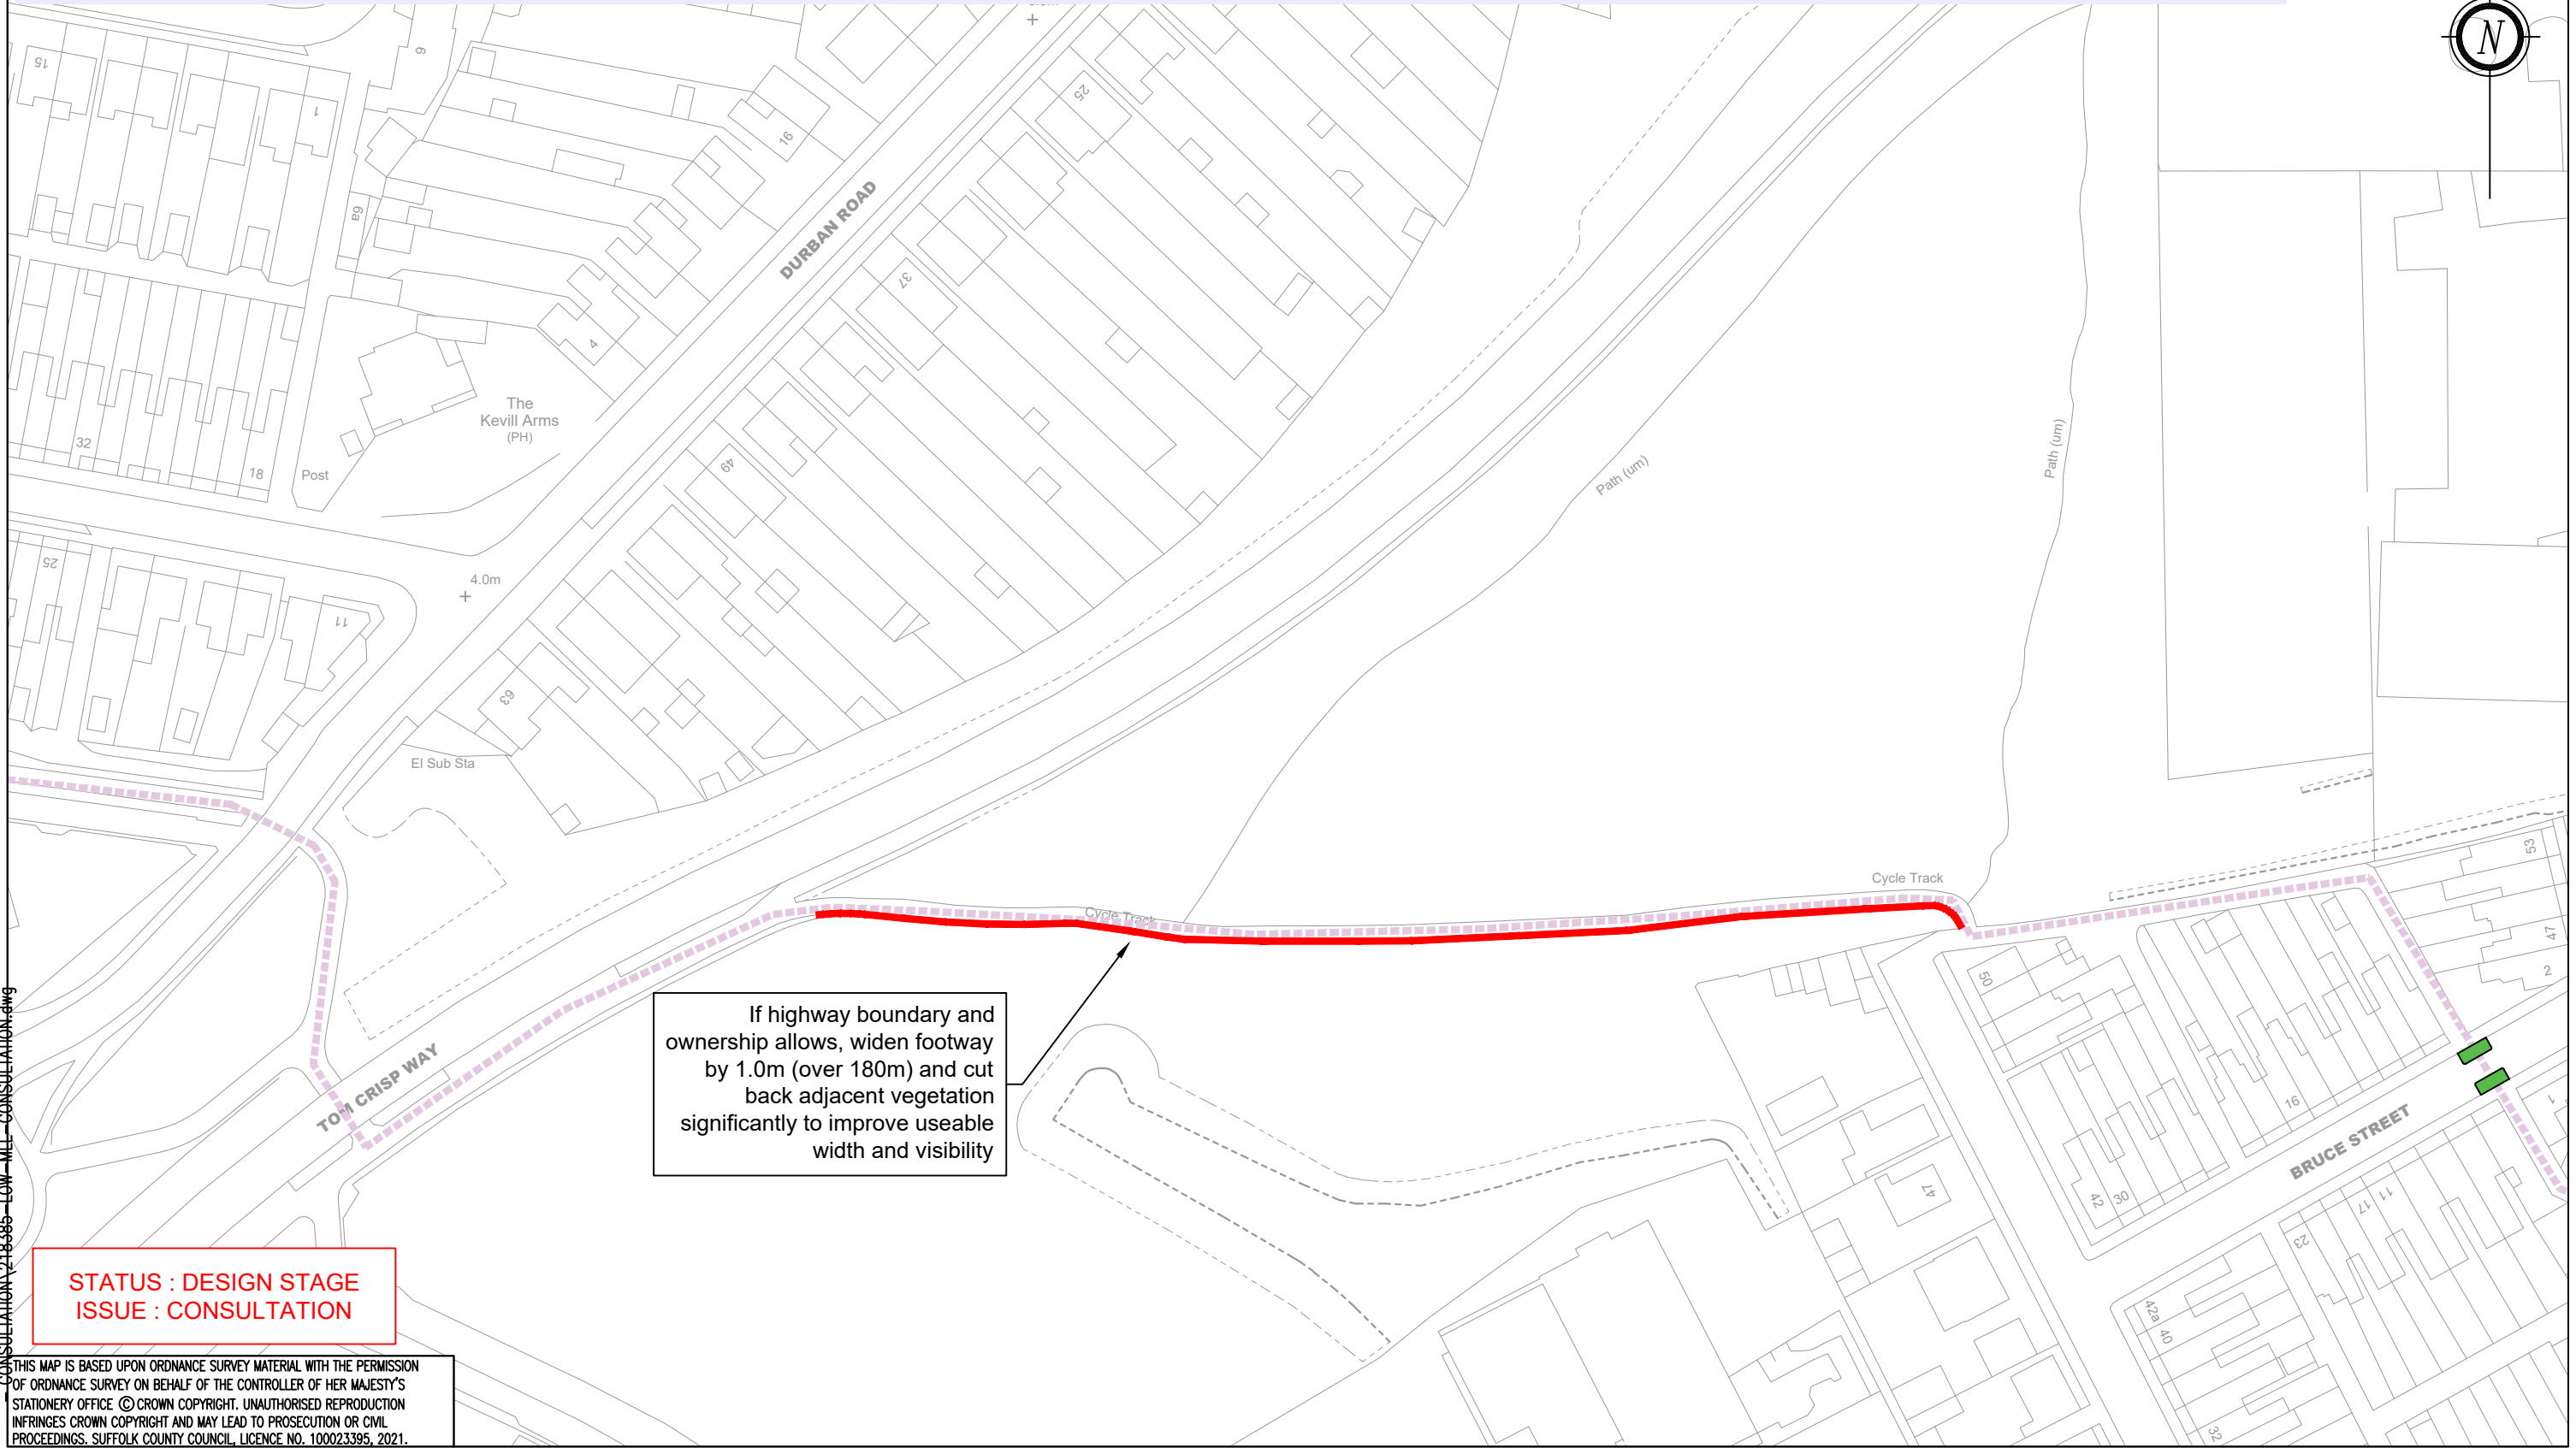

THIS MAP IS BASED UPON ORDNANCE SURVEY MATERIAL WITH THE PERMISSION OF ORDNANCE SURVEY ON BEHALF OF THE CONTROLLER OF HER MAJESTY'S STATIONERY OFFICE. © CROWN COPYRIGHT. UNAUTHORISED REPRODUCTION INFRINGES CROWN COPYRIGHT AND MAY LEAD TO PROSECUTION OR CIVIL PROCEEDINGS. SUFFOLK COUNTY COUNCIL, LICENCE NO. 100023395, 2021.



Suffolk Highways
your roads, our business

Phoenix House, 3 Goddard Road, Ipswich, Suffolk IP1 5NP.
Highways enquiries: 0345 606 6171 www.suffolk.gov.uk/highways





Suffolk
County Council

REVISION(S)				PROJECT TITLE		ORIGINATOR	CHECKER	DESIGNER	REVIEWER
DESCRIPTION				ACTIVE TRAVEL FUND TRANCHE 2 DELL ROAD TO KIRKLEY RISE, LOWESTOFT		JWW		JWW	
				DRAWING TITLE CONSULTATION PLAN (SHEET 1)		SCALE(S) ORIGINAL SIZE A3 NTS		DATE AUG 2021	
REV. DATE INTL.						DRAWING NUMBER 218385-LOW-MLL-0100-001		REVISION -	

CONSULTATION PLAN - LOWESTOFT, DELL ROAD TO KIRKLEY RISE

File Path C:\Users\joshua.white\Kier\RoadZone - Design\218385 - JW - ACTIVE TRAVEL T2 DESIGN RESOURCE\218385 - LOWESTOFT MILL ROAD\3 - Drawings (E)\DESIGN STAGE CONSULTATION\218385-LOW-MLL-CONSULTATION.dwg
Plot date 31/08/2021

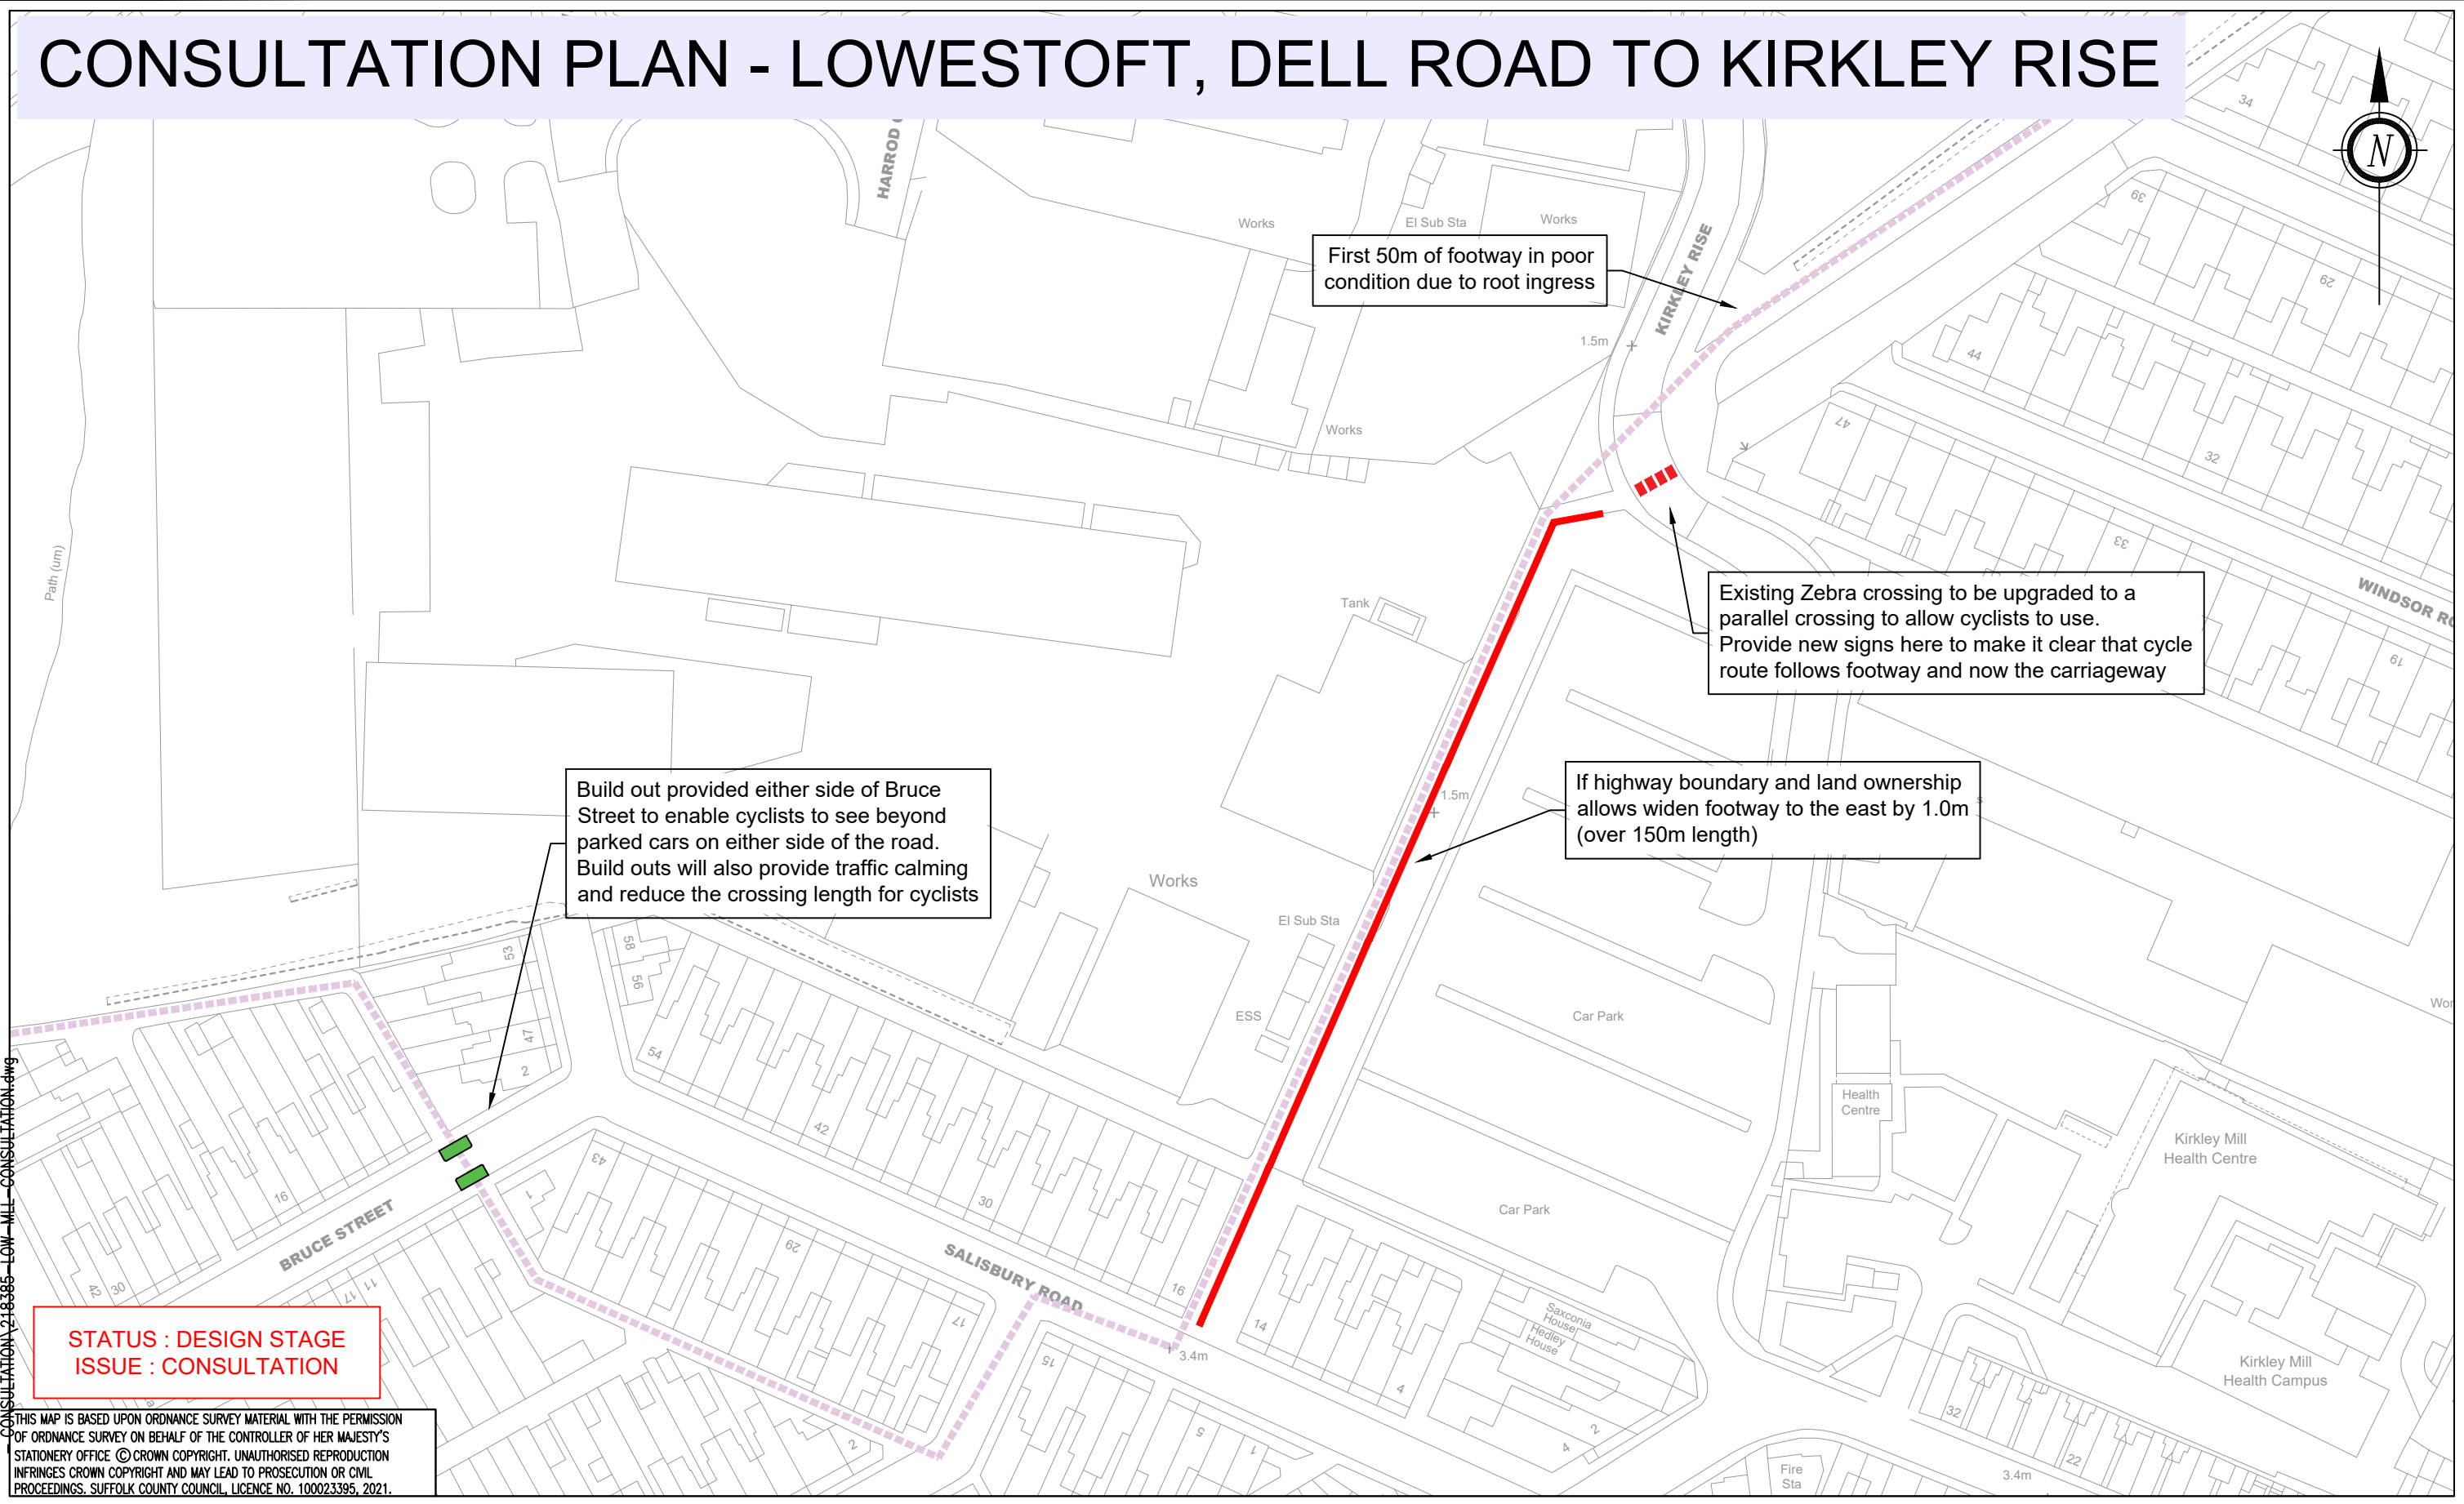


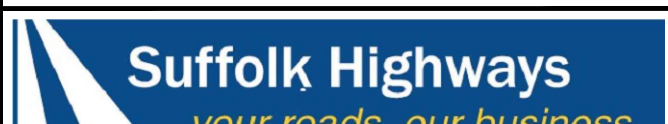 Suffolk Highways <i>your roads, our business</i> Phoenix House, 3 Goddard Road, Ipswich, Suffolk IP1 5NP. Highways enquiries: 0345 606 6171 www.suffolk.gov.uk/highways	 Suffolk County Council	CLIENT				REVISION(S)				PROJECT TITLE				ORIGINATOR	CHECKER	DESIGNER	REVIEWER		
										ACTIVE TRAVEL FUND TRANCHE 2 DELL ROAD TO KIRKLEY RISE, LOWESTOFT				JWW		JWW			
														SCALE(S)	ORIGINAL SIZE A3	DATE			
														NTS		AUG 2021			
						DESCRIPTION				REV.	DATE	INTL.	DRAWING TITLE				DRAWING NUMBER		REVISION
													CONSULTATION PLAN (SHEET 2)				218385-LOW-MLL-0100-002		-

CONSULTATION PLAN - LOWESTOFT, DELL ROAD TO KIRKLEY RISE



File Path C:\Users\joshua.white\Kier\RoadZone - Design\218385 - JW - ACTIVE TRAVEL T2 DESIGN RESOURCE\218385 - LOWESTOFT MILL ROAD\3 - Drawings (E)\DESIGN STAGE
CONSULTATION\218385-LOW-MLL-CONSULTATION.dwg
Plot date 31/08/2021

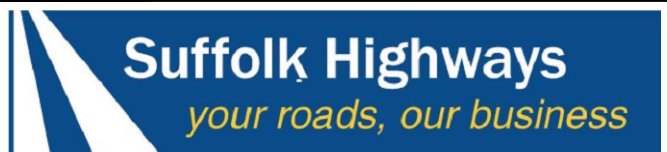

Suffolk Highways
your roads, our business

Phoenix House, 3 Goddard Road, Ipswich, Suffolk IP1 5NP.
Highways enquiries: 0345 606 6171 www.suffolk.gov.uk/highways



Suffolk
County Council

REVISION(S)				PROJECT TITLE	ORIGINATOR	CHECKER	DESIGNER	REVIEWER
				ACTIVE TRAVEL FUND	JWW		JWW	
				TRANCHE 2				
				DELL ROAD TO KIRKLEY RISE, LOWESTOFT	SCALE(S)	ORIGINAL SIZE A3	DATE	
					NTS		AUG 2021	
				DRAWING TITLE	DRAWING NUMBER			REVISION
DESCRIPTION	REV.	DATE	INTL.	CONSULTATION PLAN (SHEET 3)	218385-LOW-MLL-0100-003			-