


CONSULTATION PLAN - IPSWICH WATERFRONT

File Path C:\Users\joshua.white\Kier\RoadZone - Design\218385 - JW - ACTIVE TRAVEL T2 DESIGN RESOURCE\218385 - IPSWICH WATERFRONT\3 - Drawings\DESIGN STAGE - CONSULTATION\218385-IPS-WTF-CONSULTATION.dwg
Plot date 05/01/2021

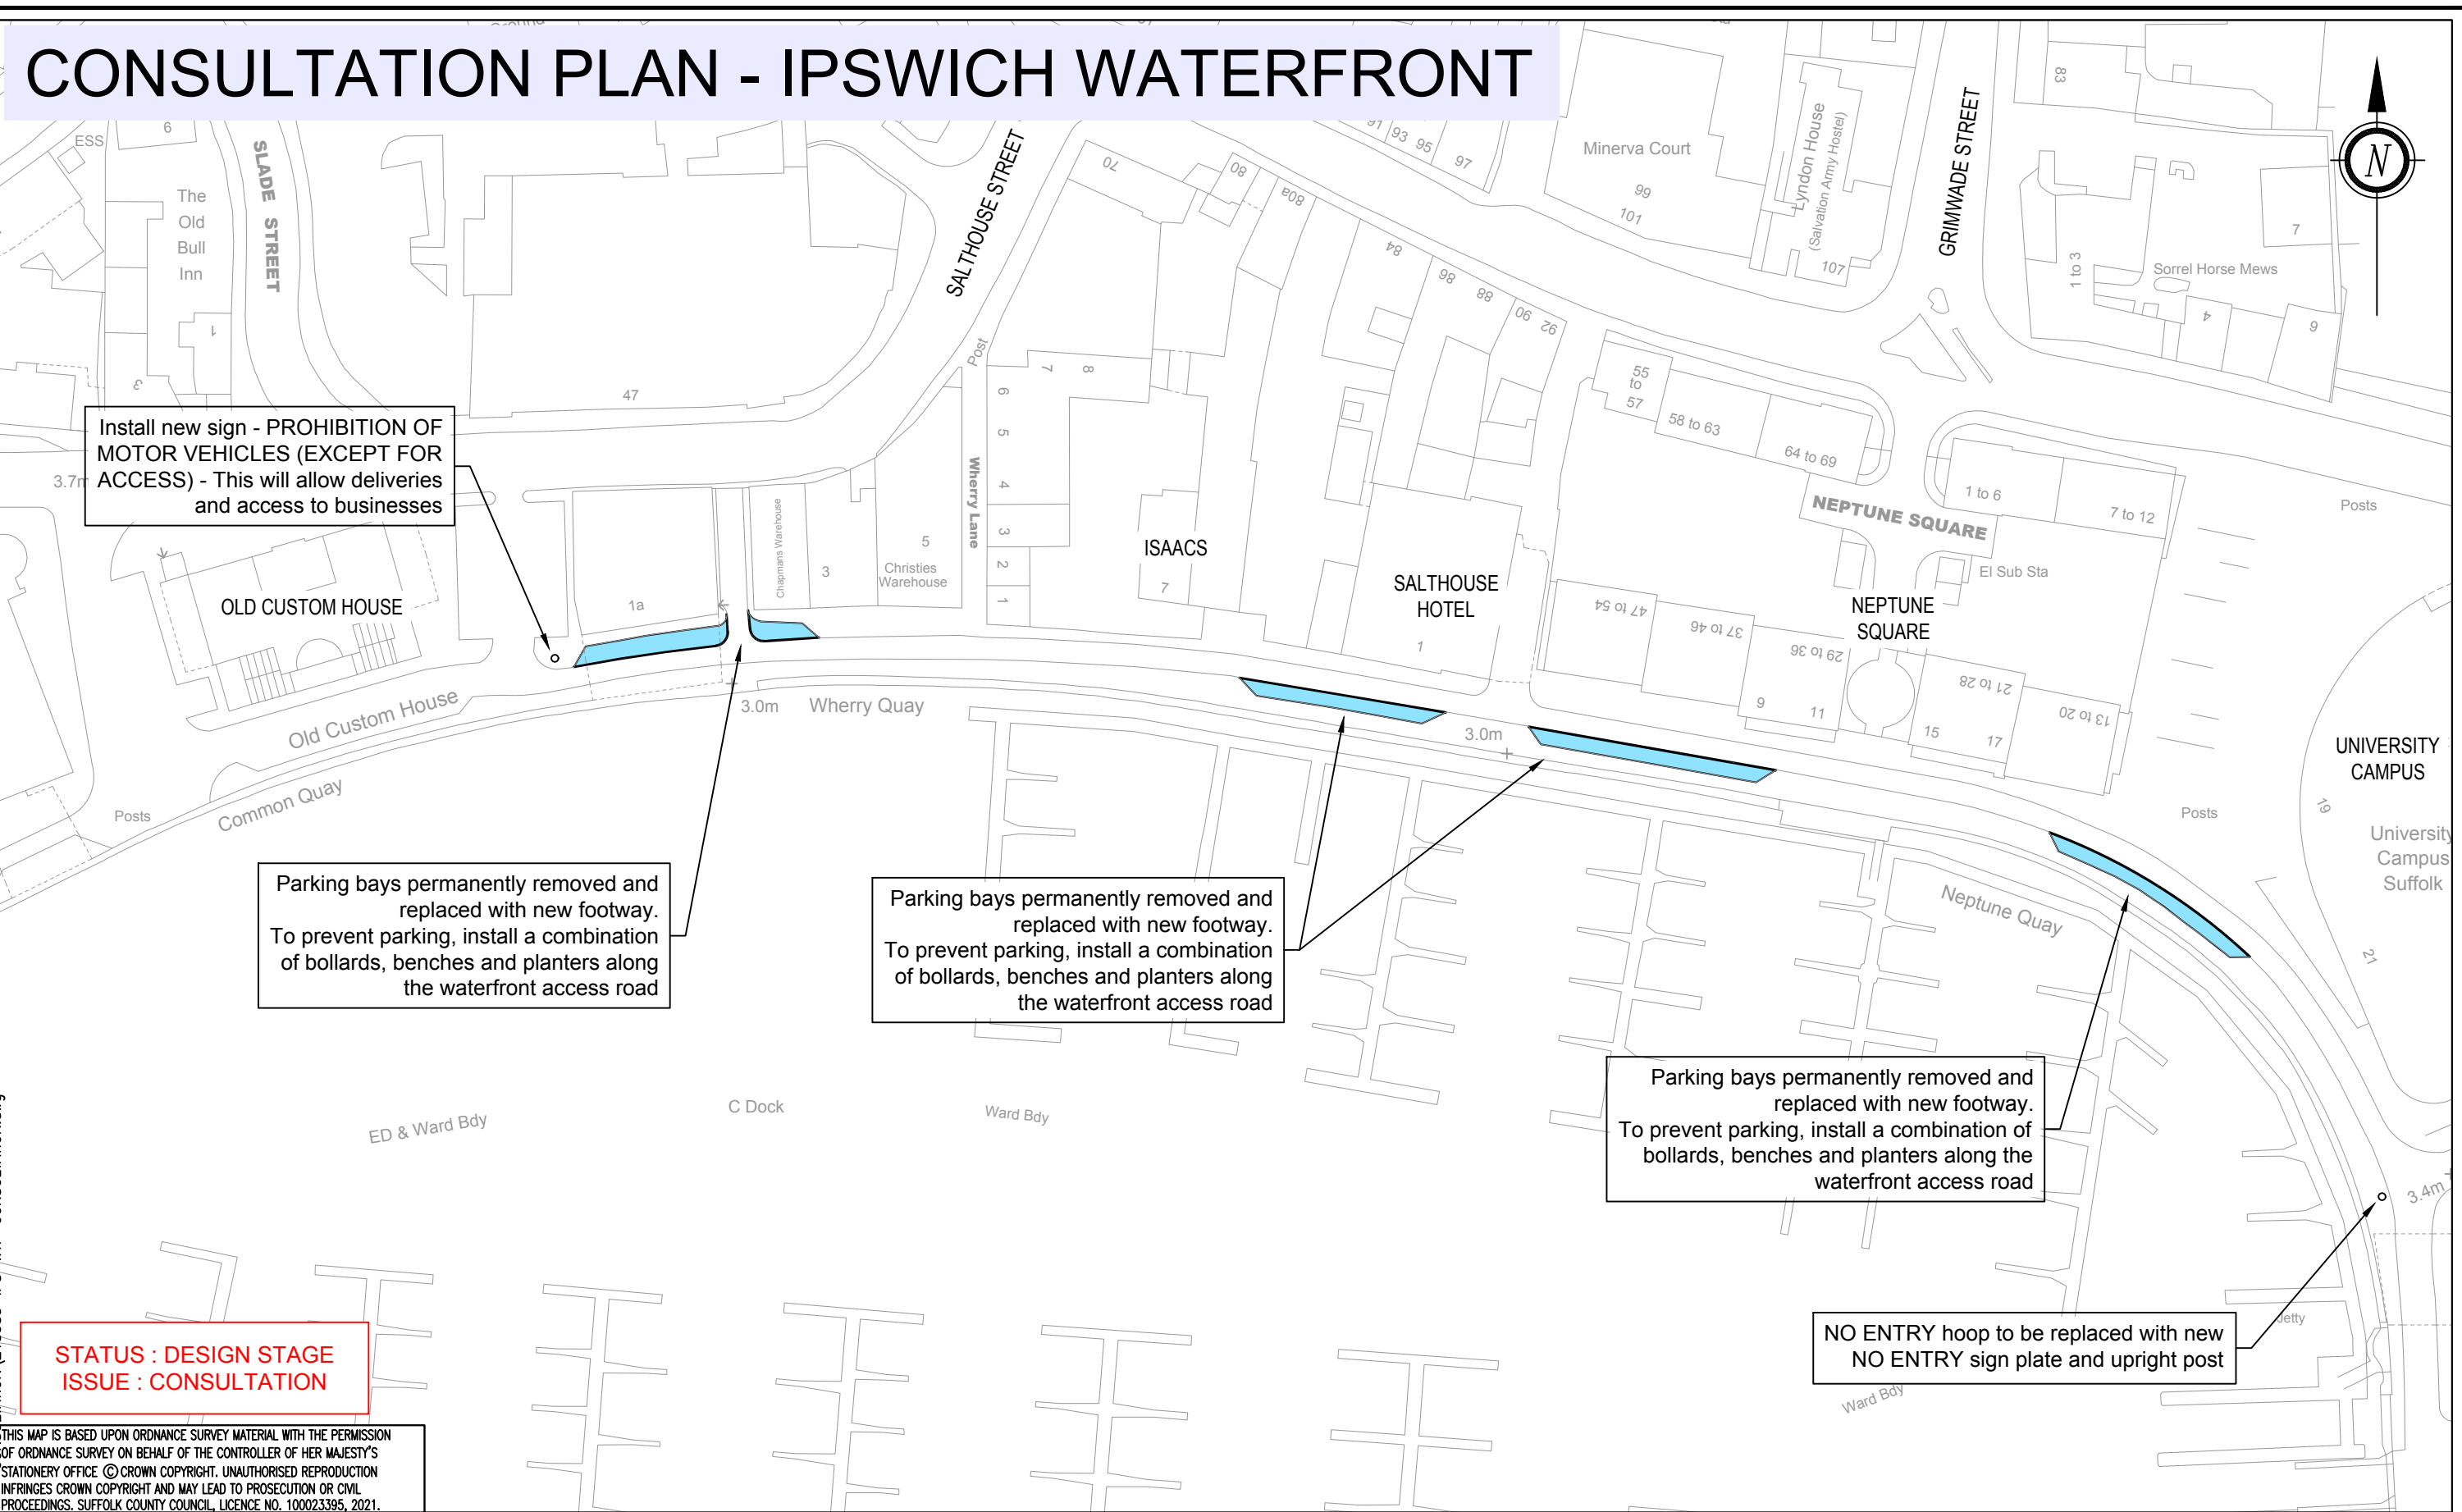

STATUS : DESIGN STAGE
ISSUE : CONSULTATION

THIS MAP IS BASED UPON ORDNANCE SURVEY MATERIAL WITH THE PERMISSION OF ORDNANCE SURVEY ON BEHALF OF THE CONTROLLER OF HER MAJESTY'S STATIONERY OFFICE © CROWN COPYRIGHT. UNAUTHORISED REPRODUCTION INFRINGES CROWN COPYRIGHT AND MAY LEAD TO PROSECUTION OR CIVIL PROCEEDINGS. SUFFOLK COUNTY COUNCIL, LICENCE NO. 100023395, 2021.

Phoenix House, 3 Goddard Road, Ipswich, Suffolk IP1 5NP.
Highways enquiries: 0345 606 6171 www.suffolk.gov.uk/highways

CLIENT

REVISION(S)	REV.	DATE	INTL.
DESCRIPTION			

PROJECT TITLE	ACTIVE TRAVEL FUND TRANCHE 2 WATERFRONT, IPSWICH
DRAWING TITLE	CONSULTATION PLAN

ORIGINATOR	JWW	CHECKER	SLB	DESIGNER	JWW	REVIEWER	
SCALE(S)		ORIGINAL SIZE A3		DATE		JANUARY 2021	
NTS				DRAWING NUMBER		218385-IPS-WTF-0100-001	
				REVISION		-	