


- 1. Wiring shall be kept in a neat and orderly manner by means of ties or similar and kept to one side of the control equipment/backboard.
- 2. All lanterns and signlighting units to have integral control equipment except by prior permission from the client.

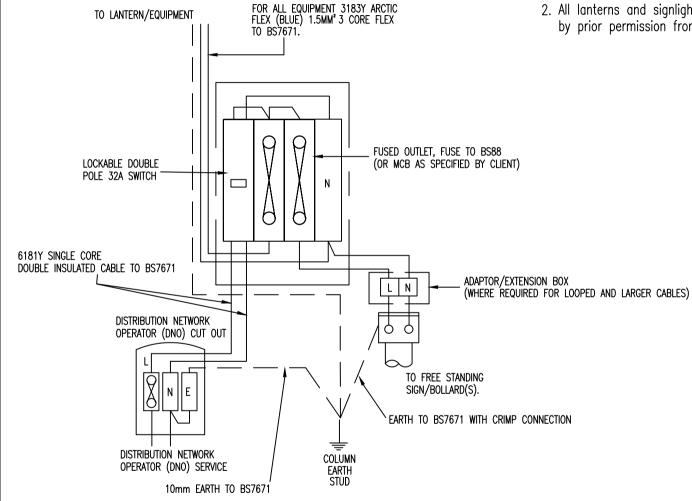



Suffolk County Council Endeavour House 8 Russell Road Ipswich Suffolk IP1 2BX

ELECTRICAL WORKS
TYPICAL BASE COMPARTMENT WIRING LANTERN
& REMOTE SIGN OR BOLLARD(S) SWITCHED
&FUSED,REC SERVICE

١	REV.	DESCRIPTION	CHECKED	DATE

	INIT.	DATE	PROJECT TITLE STANDARD CONSTRUCTION DETAIL	
ORIGINATOR	CG	03/22		
CHECKER	AA	09/22	SCALE N.T.S.	DATE SEPT 2022
DESIGNER	PW 09/22		DRAWING No.	
REVIEWER	RIB	04/22	SCD 1400-3	