
NOTES

- 1. Wiring shall be kept in a neat and orderly manner by means of ties or similar and kept to one side of the control equipment/backboard.
- 2. All lanterns and signlighting units to have integral control equipment except by prior permission from the Client.

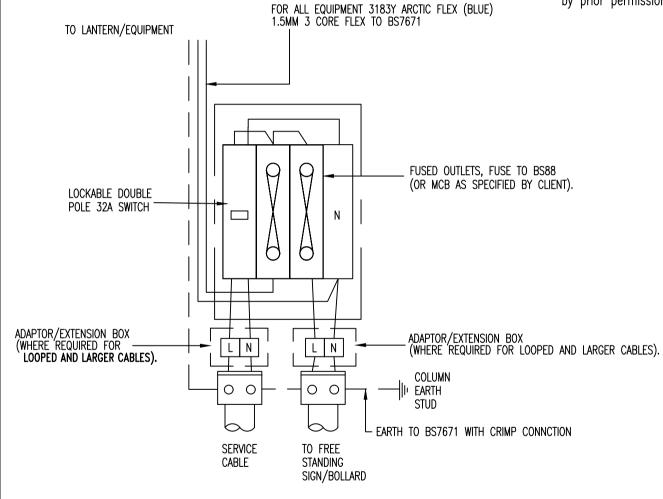



Suffolk County Council Endeavour House 8 Russell Road Ipswich Suffolk IP1 2BX ELECTRICAL WORKS
TYPICAL BASE COMPARTMENT WIRING
LANTERN AND REMOTE SIGN, OR BOLLARD(S)
SWITCHED AND FUSED, PRIVATE CABLE.

REV.	DESCRIPTION	CHECKED	DATE

	INIT.	DATE	PROJECT TITLE STANDARD CONSTRUCTION	
ORIGINATOR	CG	03/22	DETAIL	
CHECKER	AA	09/22	SCALE N.T.S.	DATE SEPT 2022
DESIGNER	PW	09/22	DRAWING No. SCD 1400-11	
REVIEWER	RIB	04/22		