


BEACON  
POST TOP/MID POST  
MOUNT AS  
REQUESTED  
BY CLIENT

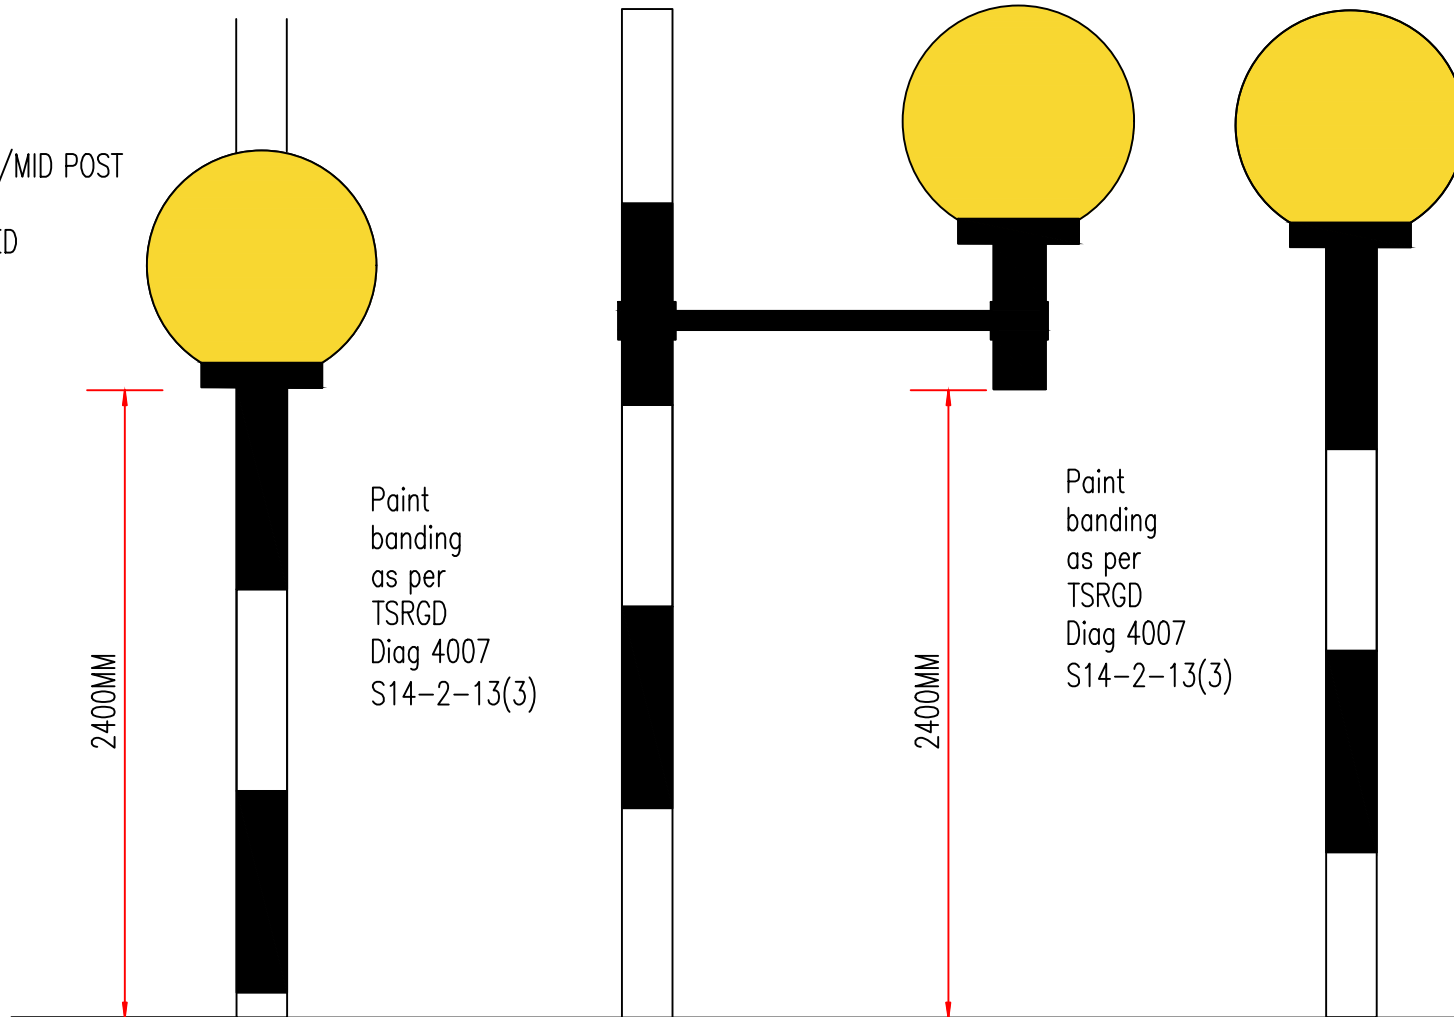

Paint  
banding  
as per  
TSRGD  
Diag 4007  
S14-2-13(3)

Paint  
banding  
as per  
TSRGD  
Diag 4007  
S14-2-13(3)



Suffolk County Council  
Endeavour House  
8 Russell Road  
Ipswich  
Suffolk IP1 2BX

ELECTRICAL WORKS  
ZEBRA BEACONS

REV.	DESCRIPTION	CHECKED	DATE

ORIGINATOR	INIT.	DATE	PROJECT TITLE STANDARD CONSTRUCTION DETAIL	
CG	CG	03/22	SCALE N.T.S.	DATE SEPT 2022
CHECKER	AA	09/22	DRAWING No.	
DESIGNER	PW	09/22	SCD 1400-21	
REVIEWER	AA	09/22		