



TYPE 1

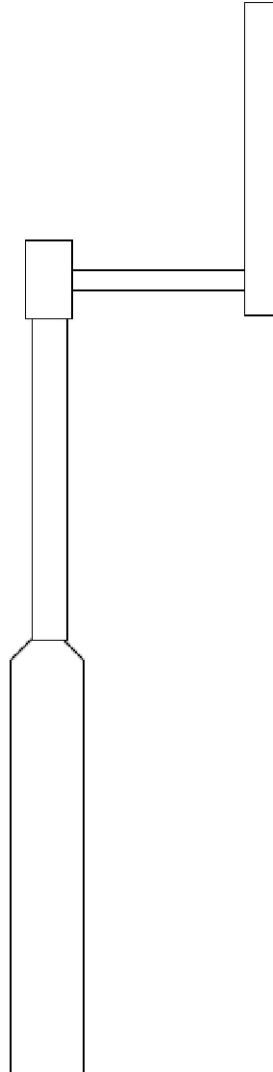

TYPE 2

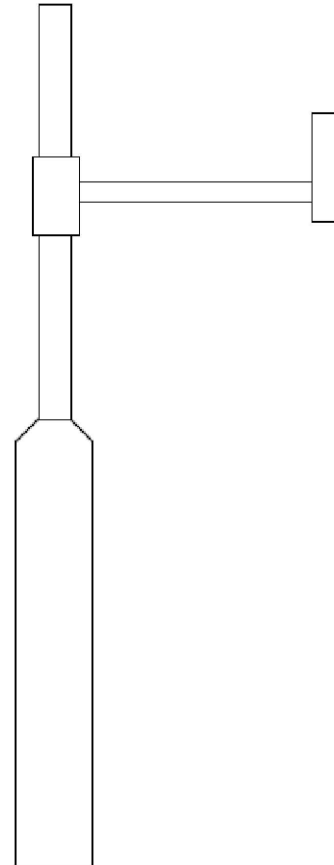

TYPE 3

76mm x upto 1200mm Upstand, x 300mm offset, twin outreach fixing bracket for attaching to 76 -114mm main post or lamp post (Type 1)
76mm x upto 1200mm Upstand, x 400mm offset, twin outreach fixing bracket for attaching to 76 -114mm main post or lamp post (Type 1)
76mm x upto 1200mm Upstand, x 500mm offset, twin outreach fixing bracket for attaching to 76 -114mm main post or lamp post (Type 1)
76mm x upto 1200mm Upstand, x 600mm offset, twin outreach fixing bracket for attaching to 76 -114mm main post or lamp post (Type 1)
76mm x upto 1200mm Upstand, x 300mm Offset bracket for top fixing to 76 - 114mm main post for back fixing signs (Type 2)
76mm x upto 1200mm Upstand, x 400mm Offset bracket for top fixing to 76 - 114mm main post for back fixing signs (Type 2)
76mm x upto 1200mm Upstand, x 500mm Offset bracket for top fixing to 76 - 114mm main post for back fixing signs (Type 2)
76mm x upto 1200mm Upstand, x 600mm Offset bracket for top fixing to 76 - 114mm main post for back fixing signs (Type 2)
76mm x 150mm Upstand, x 300mm offset bracket for attaching to 76 - 114mm main post or lamp post for top fixing lantern only to fit (Type 3)
76mm x 150mm Upstand, x 400mm offset bracket for attaching to 76 - 114mm main post or lamp post for top fixing lantern only to fit (Type 3)
76mm x 150mm Upstand, x 500mm offset bracket for attaching to 76 - 114mm main post or lamp post for top fixing lantern only to fit (Type 3)
76mm x 150mm Upstand, x 600mm offset bracket for attaching to 76 - 114mm main post or lamp post for top fixing lantern only to fit (Type 3)



Suffolk County Council
 Endeavour House
 8 Russell Road
 Ipswich
 Suffolk IP1 2BX

ELECTRICAL WORKS
 OFFSET BRACKETS FOR SIGN
 LIGHTING LANTERNS.

REV.	DESCRIPTION	CHECKED	DATE

ORIGINATOR	INIT.	DATE	PROJECT TITLE STANDARD CONSTRUCTION DETAIL	
CG	CG	03/22	SCALE N.T.S.	DATE APRIL 2023
CHECKER	AA	04/23	DRAWING No.	
DESIGNER	PW	04/23	SCD 1400-27	
REVIEWER	AA	04/23		