




PROPOSED MUSIC BLOCK REMODELLING

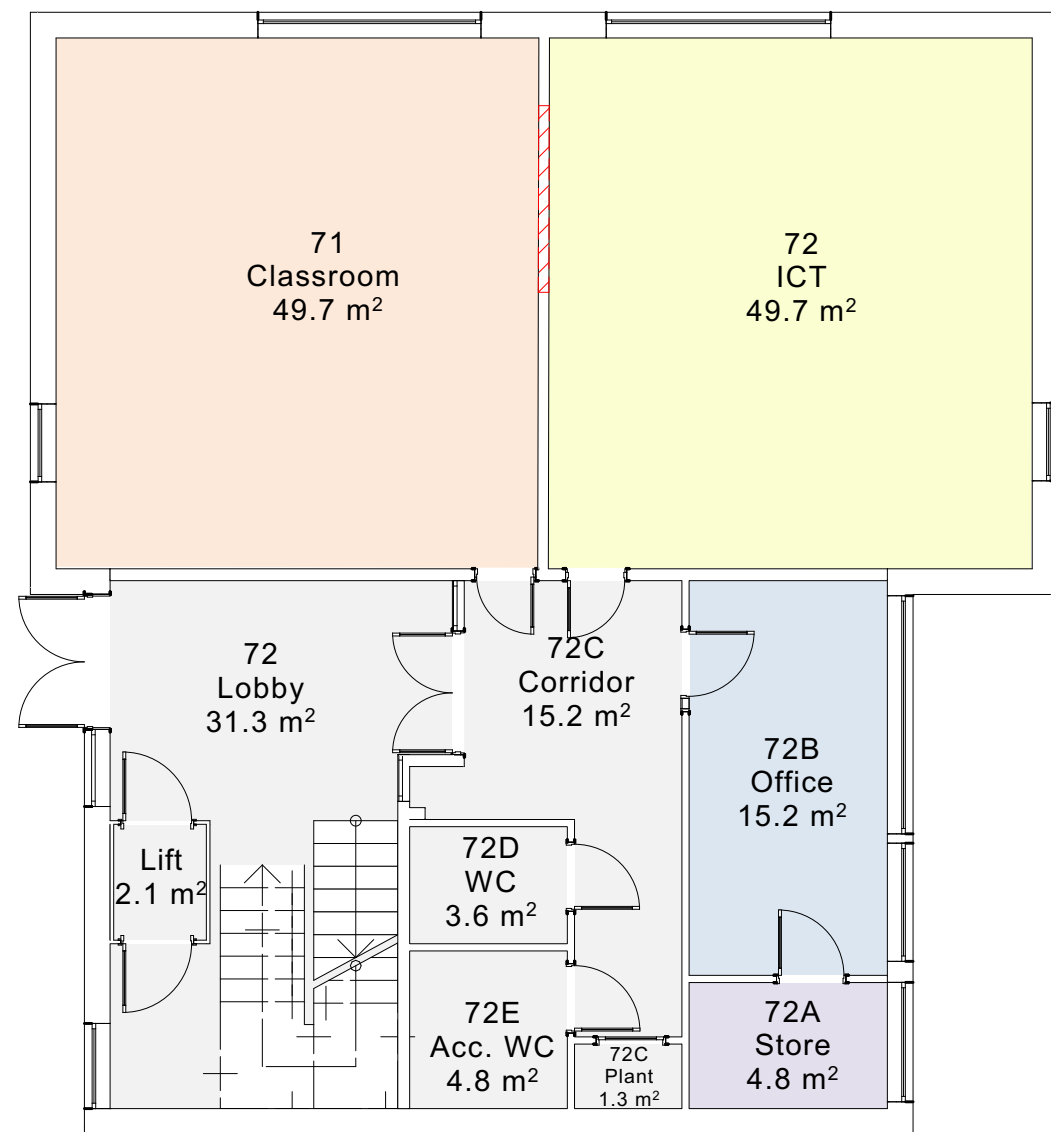


Existing Ground Floor Plan - NTS

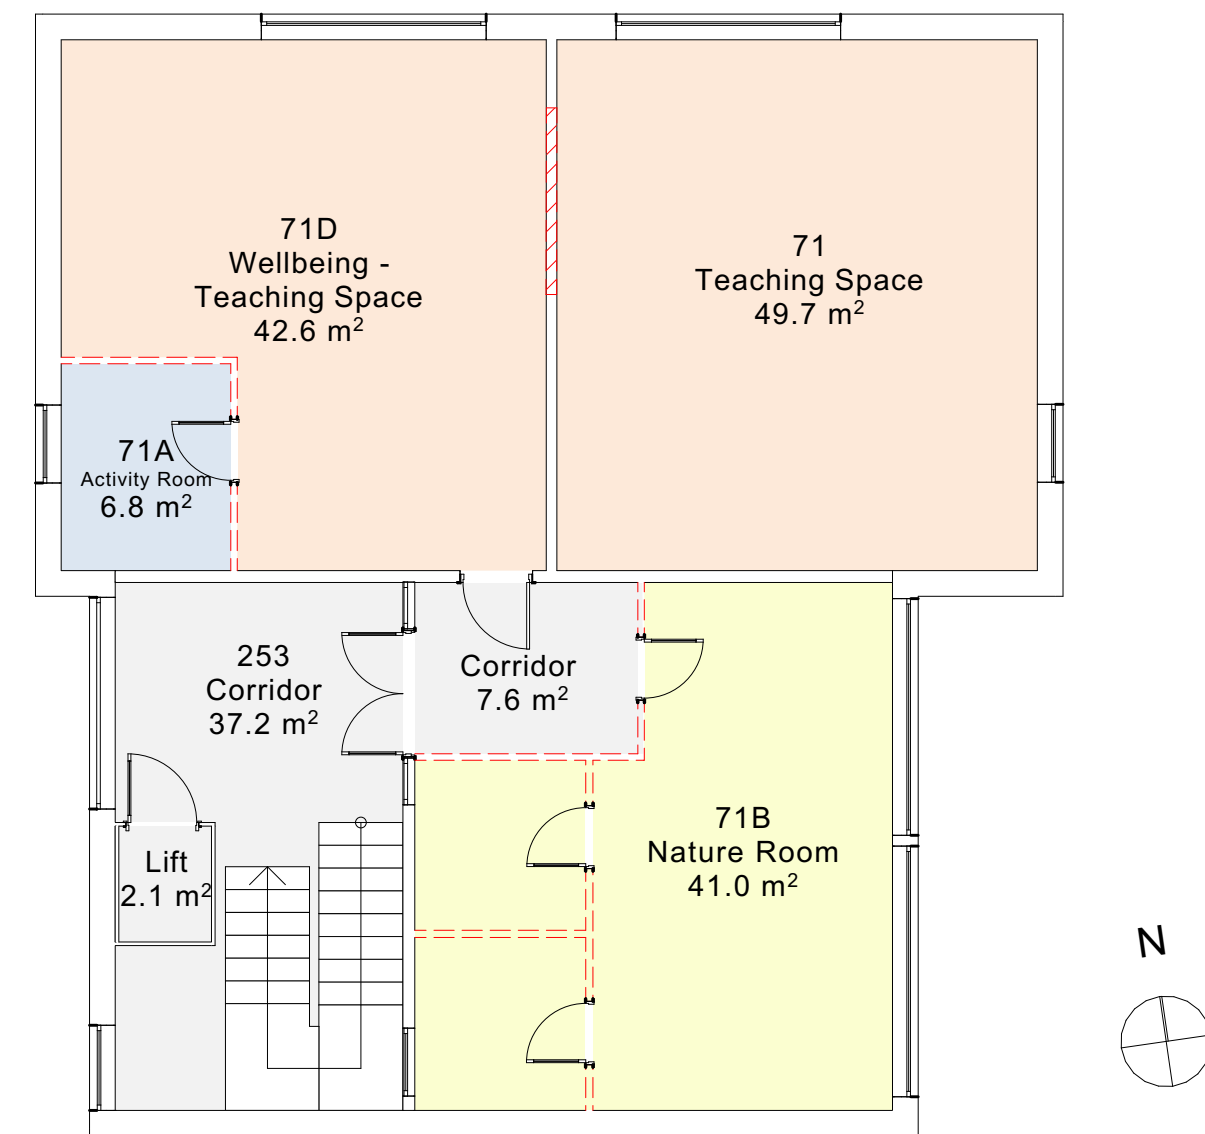

Existing First Floor Plan - NTS

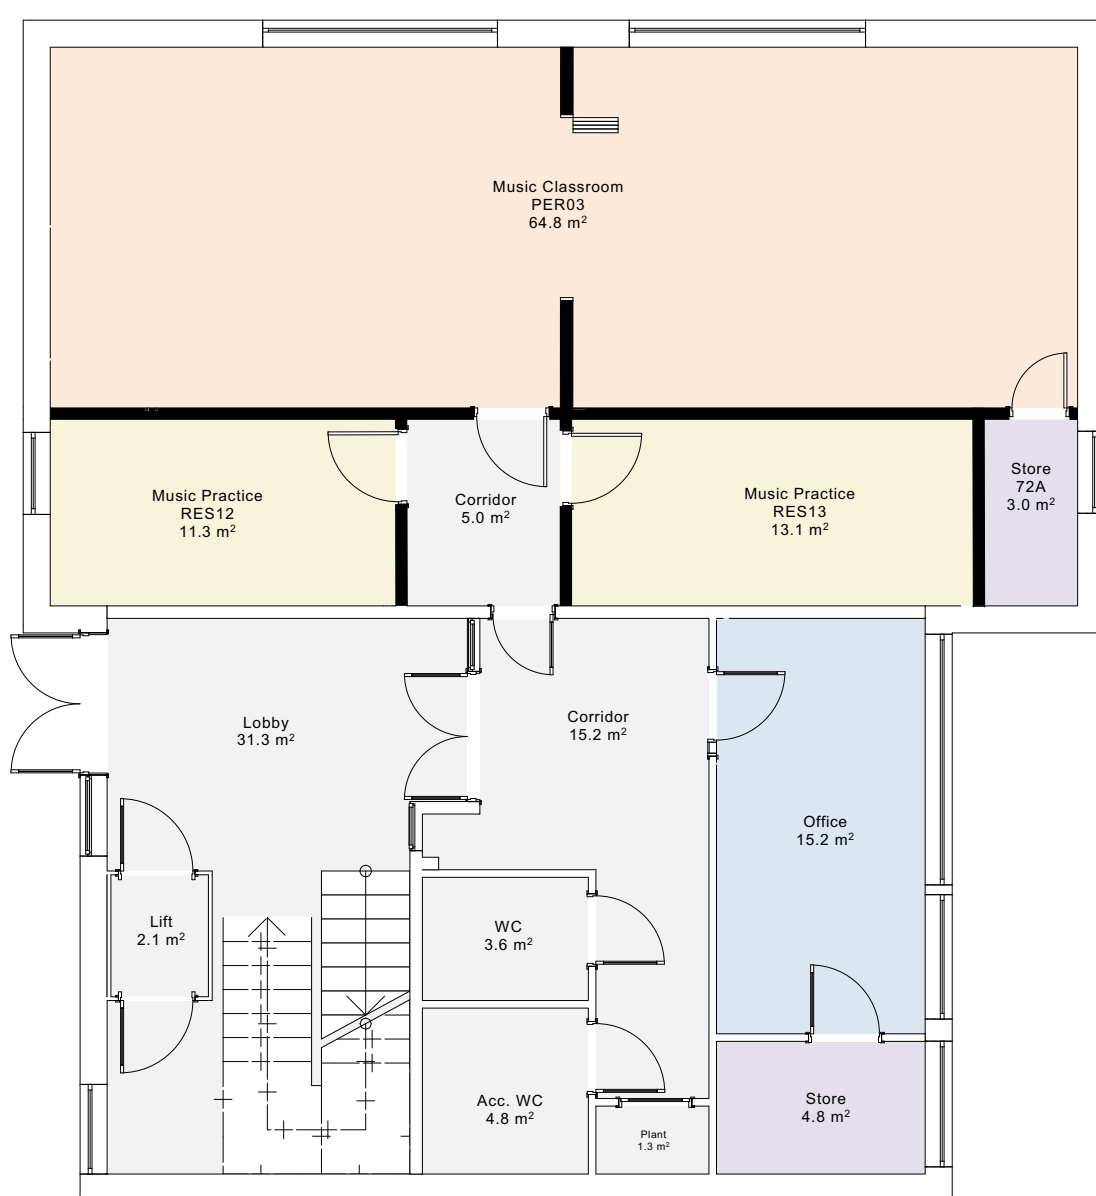

Proposed Ground Floor Plan - NTS

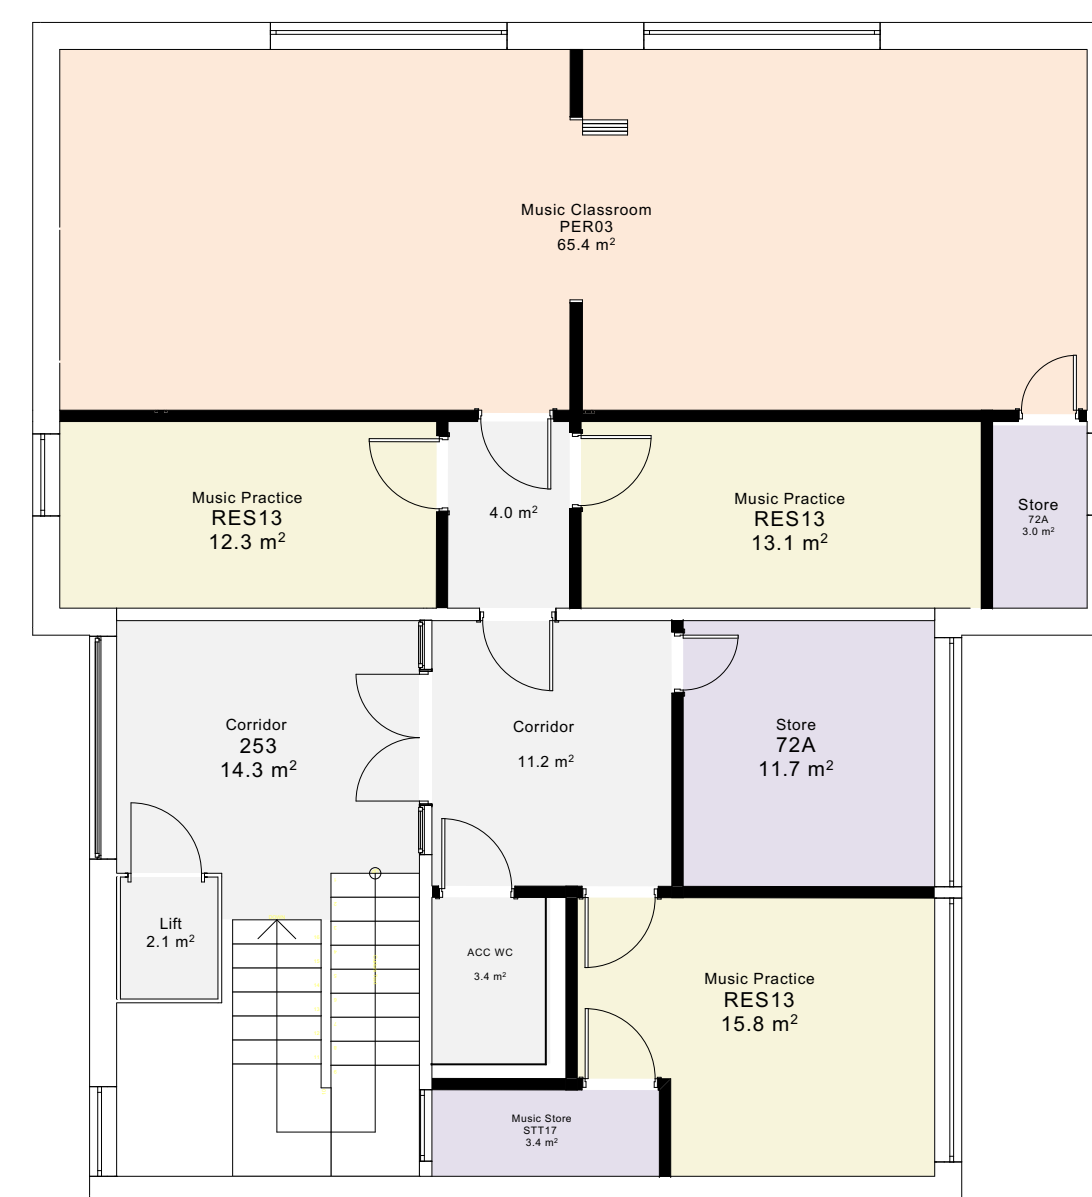


Proposed First Floor Plan - NTS

MAIN SCHOOL - PROPOSED KITCHEN AND DINING EXTENSION



Existing Block - Existing Ground Floor

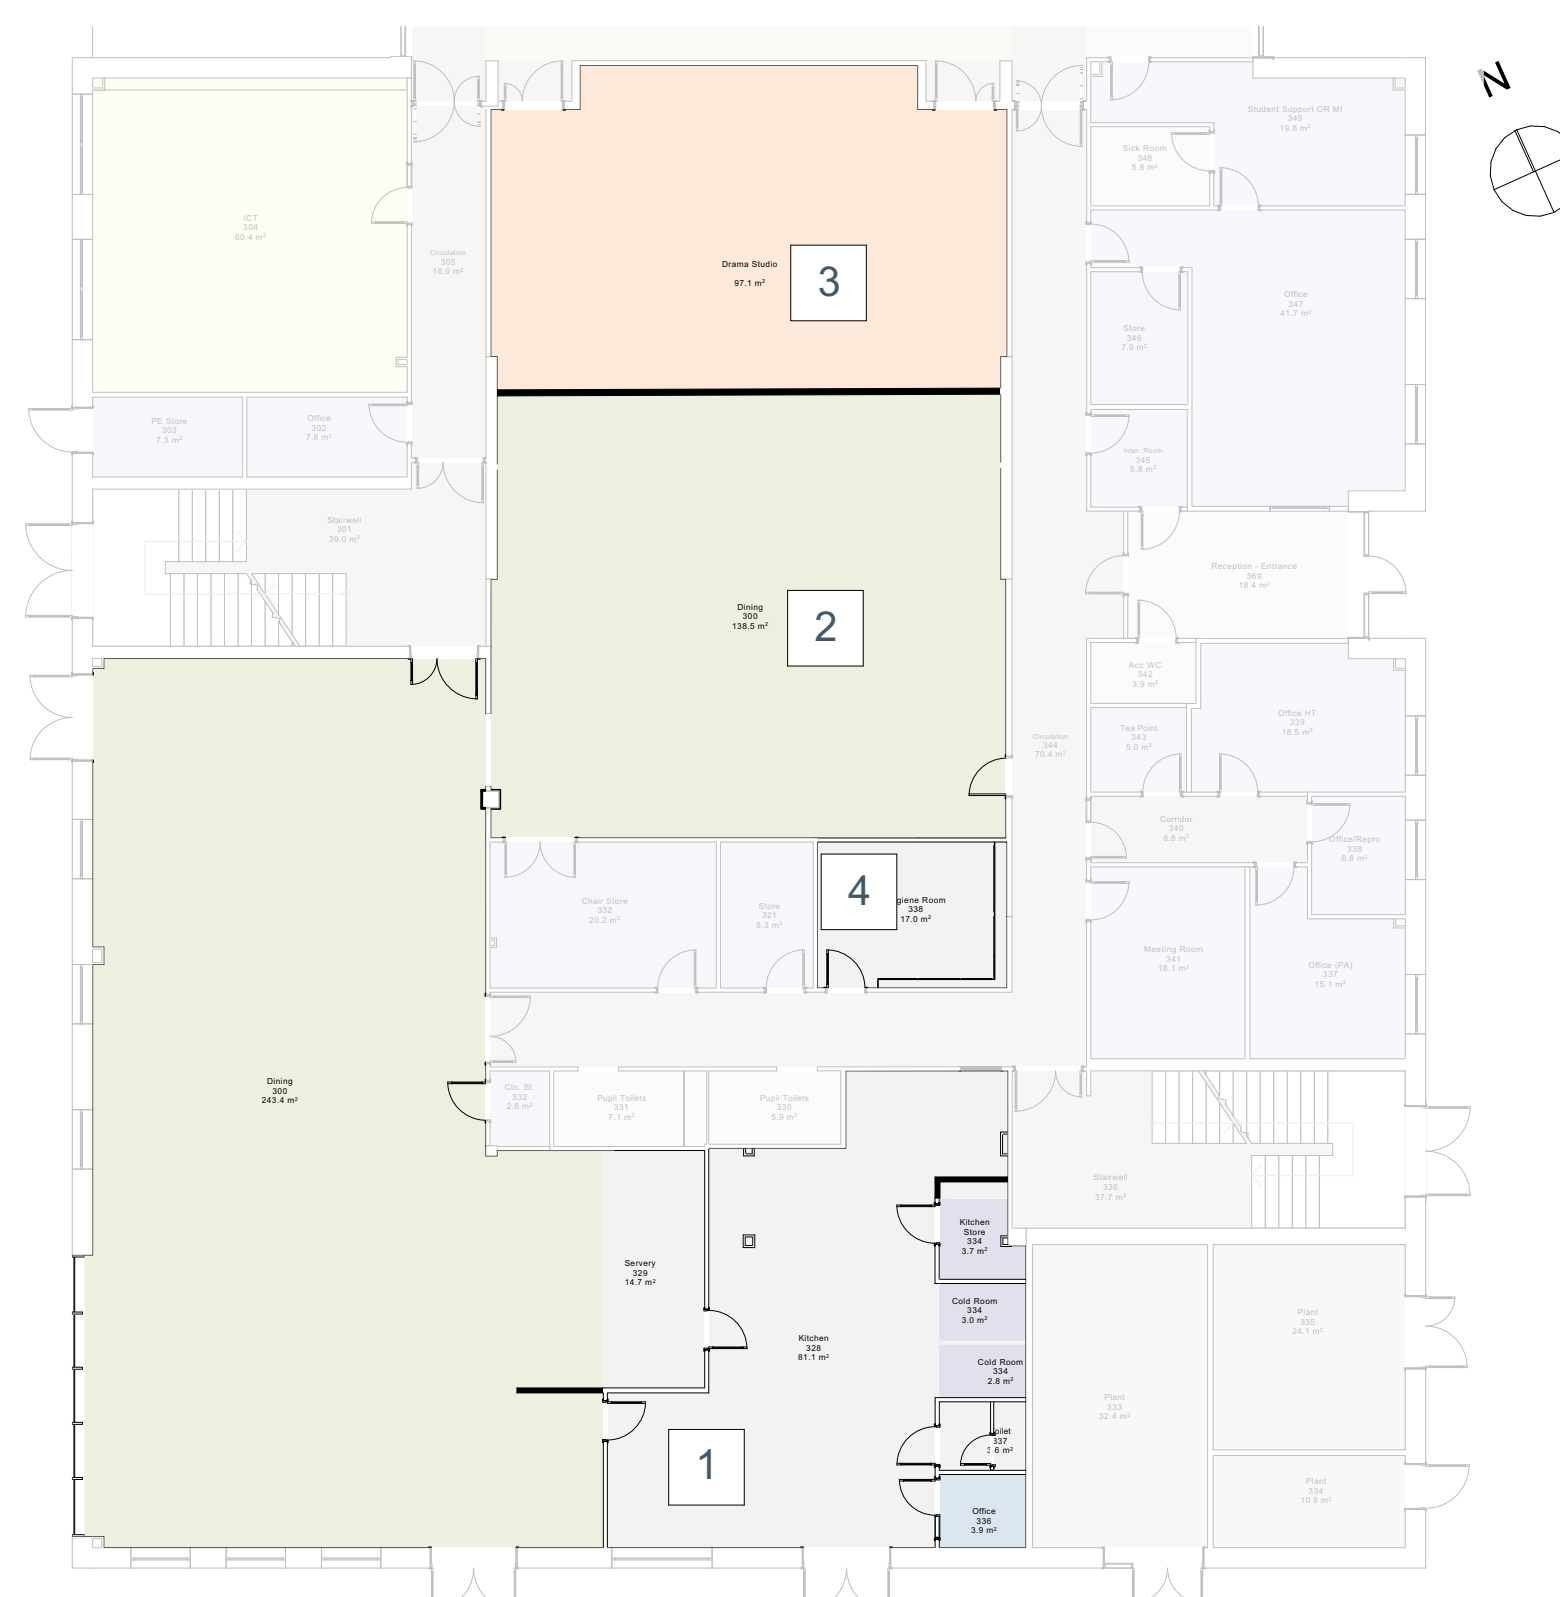

Existing Block - Proposed Ground Floor Remodelling

Key

- 1 Kitchen expansion
- 2 Dining expansion
- 3 Drama conversion
- 4 Hygiene room
- Existing Walls
- Walls to be demolished
- Proposed Walls